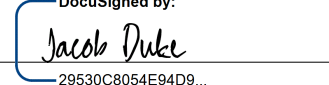
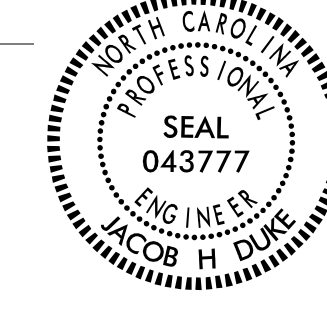
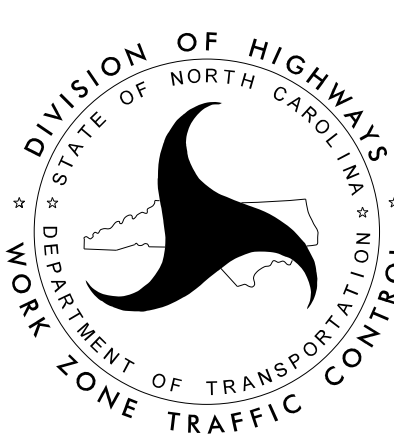


TMP-1	TITLE SHEET AND VICINITY MAP	TMP-29	SR 1505 GOBLE RD NB LANE CLOSURE DETAILS
TMP-1A	INDEX OF SHEETS	TMP-30	SR 1505 GOBLE RD SB LANE CLOSURE DETAILS
TMP-1B	ROADWAY STANDARD DRAWINGS AND LEGEND	TMP-31	I40 EB STRUCTURE 480072 INSIDE LANE CLOSURE DETAILS
TMP-1C	GENERAL NOTES (1 OF 2)	TMP-32	I40 EB STRUCTURE 480072 OUTSIDE LANE CLOSURE DETAILS
TMP-1D	GENERAL NOTES (2 OF 2)	TMP-33	I40 EB WEIGH STATION CLOSURE
TMP-1E	PHASING NOTES (1 OF 3)	TMP-34	I40 WB STRUCTURE 480073 INSIDE LANE CLOSURE DETAILS
TMP-1F	PHASING NOTES (2 OF 3)	TMP-35	I40 WB STRUCTURE 480073 OUTSIDE LANE CLOSURE DETAILS
TMP-1G	PHASING NOTES (3 OF 3)	TMP-36	BEULAH RD OFFSITE DETOUR
TMP-2	BEULAH RD SIGN DESIGN	TMP-36A	SR 1510 (BEULAH RD) NORTHBOUND LANE CLOSURE DETAILS
TMP-3	I40 EB STRUCTURE 170171 INSIDE LANE CLOSURE DETAILS	TMP-36B	SR 1510 (BEULAH RD) SOUTHBOUND LANE CLOSURE DETAILS
TMP-4	I40 EB STRUCTURE 170171 OUTSIDE LANE CLOSURE DETAILS (1 OF 2)	TMP-37	I40 EB OFFSITE DETOUR
TMP-5	I40 EB STRUCTURE 170171 OUTSIDE LANE CLOSURE DETAILS (2 OF 2)	TMP-38	I40 WB OFFSITE DETOUR
TMP-6	I40 EB RAMP AT 1ST STREET OFFSITE DETOUR	TMP-39	I40 EB STRUCTURE 480096 INSIDE LANE CLOSURE DETAILS
TMP-7	I40 WB STRUCTURE 170172 INSIDE LANE CLOSURE DETAILS	TMP-40	I40 EB STRUCTURE 480096 OUTSIDE LANE CLOSURE DETAILS
TMP-8	I40 WB STRUCTURE 170172 OUTSIDE LANE CLOSURE DETAILS (1 OF 2)	TMP-41	I40 WB STRUCTURE 480102 INSIDE LANE CLOSURE DETAILS
TMP-9	I40 WB STRUCTURE 170172 OUTSIDE LANE CLOSURE DETAILS (2 OF 2)	TMP-42	I40 WB STRUCTURE 480102 OUTSIDE LANE CLOSURE DETAILS
TMP-10	SR 1484 COUNTY HOME RD NB LANE CLOSURE DETAILS	TMP-43	I40 EB STRUCTURE 480104 INSIDE LANE CLOSURE DETAILS
TMP-11	SR 1484 COUNTY HOME RD SB LANE CLOSURE DETAILS	TMP-44	I40 EB STRUCTURE 480104 OUTSIDE LANE CLOSURE DETAILS
TMP-12	I40 EB STRUCTURE 170177 INSIDE LANE CLOSURE DETAILS	TMP-45	I40 WB STRUCTURE 480109 INSIDE LANE CLOSURE DETAILS
TMP-13	I40 EB STRUCTURE 170177 OUTSIDE LANE CLOSURE DETAILS	TMP-46	I40 WB STRUCTURE 480109 OUTSIDE LANE CLOSURE DETAILS
TMP-14	I40 EB REST AREA CLOSURE	TMP-47	I40 WB LOOP RAMP DETOUR
TMP-15	I40 WB STRUCTURE 170178 INSIDE LANE CLOSURE DETAILS	TMP-48	W FRONT STREET NB OUTSIDE LANE CLOSURE
TMP-16	I40 WB STRUCTURE 170178 OUTSIDE LANE CLOSURE DETAILS	TMP-49	US 64 NB AND SB INSIDE LANE CLOSURE DETAILS (1 OF 5)
TMP-17	I40 EB STRUCTURE 480006 INSIDE LANE CLOSURE DETAILS	TMP-50	US 64 NB AND SB INSIDE LANE CLOSURE DETAILS (2 OF 5)
TMP-18	I40 EB STRUCTURE 480006 OUTSIDE LANE CLOSURE DETAILS	TMP-51	US 64 NB AND SB INSIDE LANE CLOSURE DETAILS (3 OF 5)
TMP-19	I40 WB STRUCTURE 480007 INSIDE LANE CLOSURE DETAILS	TMP-52	US 64 NB AND SB INSIDE LANE CLOSURE DETAILS (4 OF 5)
TMP-20	I40 WB STRUCTURE 480007 OUTSIDE LANE CLOSURE DETAILS	TMP-53	US 64 NB AND SB INSIDE LANE CLOSURE DETAILS (5 OF 5)
TMP-21	I40 EB STRUCTURES 480051 AND 480065 INSIDE LANE CLOSURE DETAILS (1 OF 2)	TMP-54	US 64 SB OUTSIDE LANE CLOSURE DETAILS (1 OF 4)
TMP-22	I40 EB STRUCTURES 480051 AND 480065 INSIDE LANE CLOSURE DETAILS (2 OF 2)	TMP-55	US 64 SB OUTSIDE LANE CLOSURE DETAILS (2 OF 4)
TMP-23	I40 EB STRUCTURES 480051 AND 480065 OUTSIDE LANE CLOSURE DETAILS (1 OF 2)	TMP-56	US 64 SB OUTSIDE LANE CLOSURE DETAILS (3 OF 4)
TMP-24	I40 EB STRUCTURES 480051 AND 480065 OUTSIDE LANE CLOSURE DETAILS (2 OF 2)	TMP-57	US 64 SB OUTSIDE LANE CLOSURE DETAILS (4 OF 4)
TMP-25	I40 WB STRUCTURES 480054 AND 480066 INSIDE LANE CLOSURE DETAILS (1 OF 2)	TMP-58	I40 EB STRUCTURE 480123 INSIDE LANE CLOSURE DETAILS
TMP-26	I40 WB STRUCTURES 480054 AND 480066 INSIDE LANE CLOSURE DETAILS (2 OF 2)	TMP-59	I40 EB STRUCTURE 480123 OUTSIDE LANE CLOSURE DETAILS
TMP-27	I40 WB STRUCTURES 480054 AND 480066 OUTSIDE LANE CLOSURE DETAILS (1 OF 2)	TMP-60	I40 WB STRUCTURE 480124 INSIDE LANE CLOSURE DETAILS
TMP-28	I40 WB STRUCTURES 480054 AND 480066 OUTSIDE LANE CLOSURE DETAILS (2 OF 2)	TMP-61	I40 WB STRUCTURE 480124 OUTSIDE LANE CLOSURE DETAILS
		TMP-62	NC 115 NB OUTSIDE LANE CLOSURE DETAILS
		TMP-63	NC 115 SB OUTSIDE LANE CLOSURE DETAILS

5/17/2022 15:59:58 TC: TMP\_INDEX OF SHEETS.dgn User: jdebone

<p>APPROVED: </p> <p>DATE: 5/17/2022</p> <p style="text-align: center;">SEAL</p> <p style="text-align: center;">  </p>		<p>INDEX OF SHEETS</p>
<p><b>DOCUMENT NOT CONSIDERED FINAL UNLESS ALL SIGNATURES COMPLETED</b></p>		