

NOTES:


1. USE THIS DRAWING IN CONJUNCTION WITH RSD 1101.02 SHEET 4 OF 14.
2. SEE SHEET TMP-1D FOR "ROAD NARROWS" SIGN PLACEMENT.
3. USE SKINNY DRUMS THROUGH WORK AREA.

APPROVED: *Jacob Duke*
 DATE: 4/26/2022

SEAL

DocuSigned by:
 Jacob Duke
 2953030304E9409

SEAL
 043777
 ENGINEER
 JACOB H. DUKE

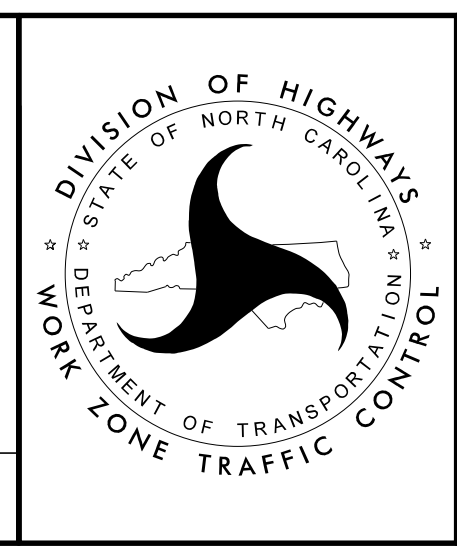

**I40 EB STRUCTURE 170171
 INSIDE LANE
 CLOSURE DETAILS**