

NOTES:

1. TRAFFIC CONTROL DEVICES SHALL BE INSTALLED PER ENGINEER'S INSTRUCTIONS.
2. USE THIS DRAWING IN CONJUNCTION WITH RSD 1101.02 SHEET 4 OF 14 AND TMP-5.


4/21/2022 15915B_TC_TMP_I40_EB_STRUCTURE_170171_OUTSIDE_LANE_CLOSURE_DETAILS (1 of 2).dgn User: jdebone

APPROVED: *Jacob Duke*
 DATE: 4/26/2022

SEAL

DocuSigned by:
 Jacob Duke
 2953030304E40D9

PROFESSIONAL SEAL
 043777
 ENGINEER
 JACOB H. DUKE

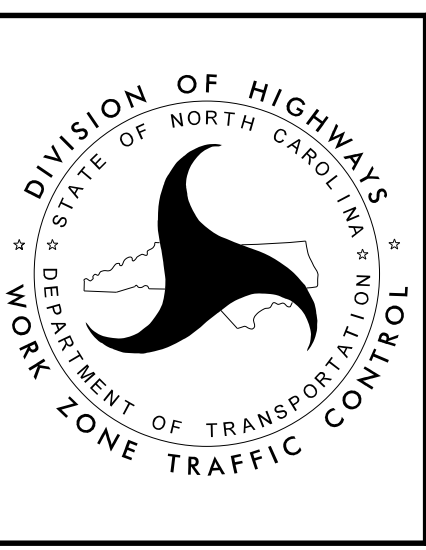

I40 EB STRUCTURE 170171
 OUTSIDE LANE CLOSURE
 DETAILS (1 of 2)

MATCHLINE SHEET 2 OF 2

DOCUMENT NOT CONSIDERED FINAL UNLESS ALL SIGNATURES COMPLETED