


- NOTES:**
1. USE THIS DRAWING IN CONJUNCTION WITH RSD 1101.02 SHEET 4 OF 14 AND TMP-9.
 2. USE SKINNY DRUMS THROUGH WORK AREA.

APPROVED: *Jacob Duke*
DocuSigned by:
 Jacob Duke
 2953030304E40D9

DATE: 4/26/2022

SEAL

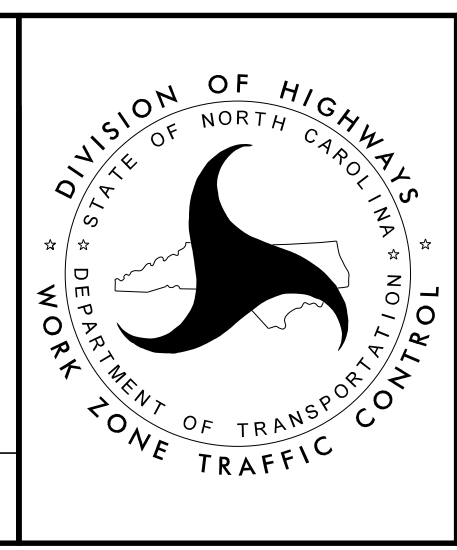

**I40 WB STRUCTURE 170172
 OUTSIDE LANE
 CLOSURE DETAILS
 (1 OF 2)**

4/21/2022
 I5915B_TC_TMP_I40_WB_STRUCTURE_172_OUTSIDE_LANE_CLOSURE_DETAILS (1 OF 2).dgn
 User: jdebone