


- NOTES:**
1. TRAFFIC CONTROL DEVICES ① AND ② SHALL BE INSTALLED PER ENGINEER'S INSTRUCTIONS.
  2. USE THIS DRAWING IN CONJUNCTION WITH RSD 1101.02 SHEET 1 OF 14.
  3. CONTRACTOR MUST MAINTAIN DRIVEWAY ACCESS THROUGHOUT THE LIFE OF THE PROJECT.
  4. USE SKINNY DRUMS THROUGH WORK AREA.

APPROVED: *Jacob Duke*  
DATE: 5/17/2022

SEAL

209330054E84D9

PROFESSIONAL ENGINEER  
JACOB H. DUKE

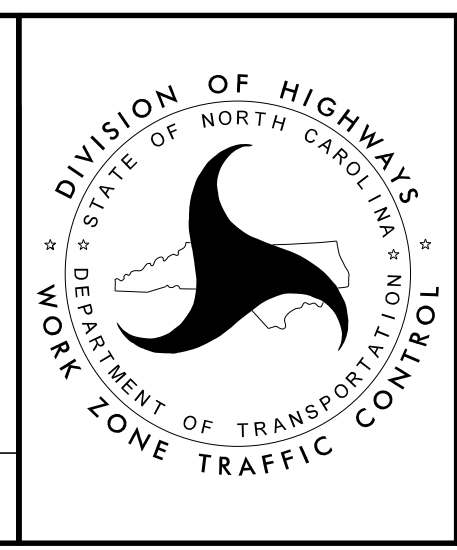

**SR 1484 COUNTY HOME RD  
NB LANE CLOSURE**