


- NOTES:**
1. USE THIS DRAWING IN CONJUNCTION WITH RSD 1101.02 SHEET 4 OF 14.
 2. USE SKINNY DRUMS THROUGH WORK AREA.
 3. SEE SHEET TMP-1D FOR "ROAD NARROWS" SIGN PLACEMENT.

APPROVED: *Jacob Duke*
 DATE: 4/26/2022

SEAL

DOCUMENT NOT CONSIDERED FINAL
 UNLESS ALL SIGNATURES COMPLETED

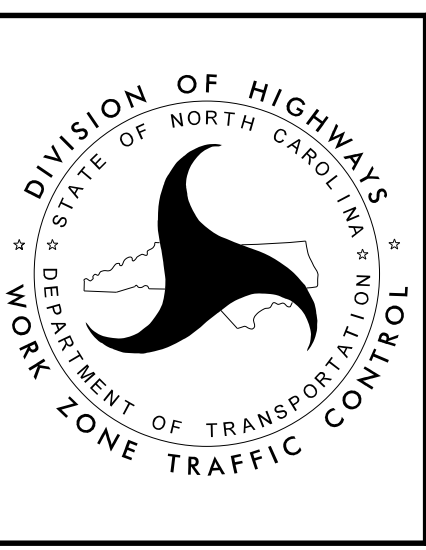

DIVISION OF HIGHWAYS
 NORTH CAROLINA
 DEPARTMENT OF TRANSPORTATION
 WORK ZONE TRAFFIC CONTROL

I40 EB STRUCTURE 170177
 INSIDE LANE
 CLOSURE DETAILS

4/21/2022 15:51:55 TC: TMP_I40_EB_STRUCTURE_177_INSIDE_LANE_CLOSURE_DETAILS.dgn User: jdebone