


- NOTES:**
1. USE THIS DRAWING IN CONJUNCTION WITH RSD 1101.02 SHEET 4 OF 14 AND TMP-14.
 2. USE SKINNY DRUMS THROUGH WORK AREA.
 3. SEE SHEET TMP-1D FOR "ROAD NARROWS" SIGN PLACEMENT.

APPROVED: *Jacob Duke*
DocuSigned by: Jacob Duke 2953030304E9409
 DATE: 4/26/2022
 SEAL

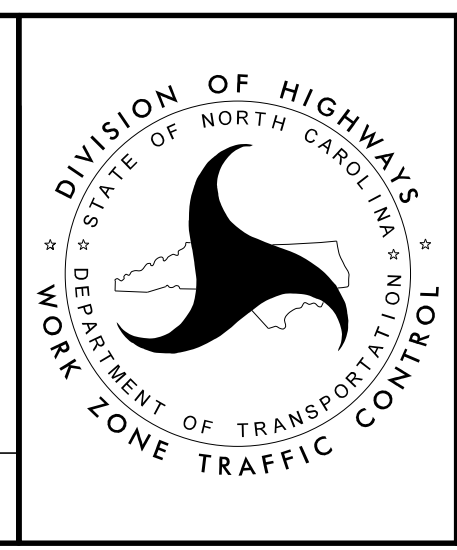

**I40 EB STRUCTURE 170177
 OUTSIDE LANE
 CLOSURE DETAILS**

**DOCUMENT NOT CONSIDERED FINAL
 UNLESS ALL SIGNATURES COMPLETED**

4/21/2022 15915B_TC_TMP_I40_EB_STRUCTURE_177_OUTSIDE_LANE_CLOSURE_DETAILS.dgn User: jdebone