

APPROX. 1580' WORK AREA

BEGIN BRIDGE 480007

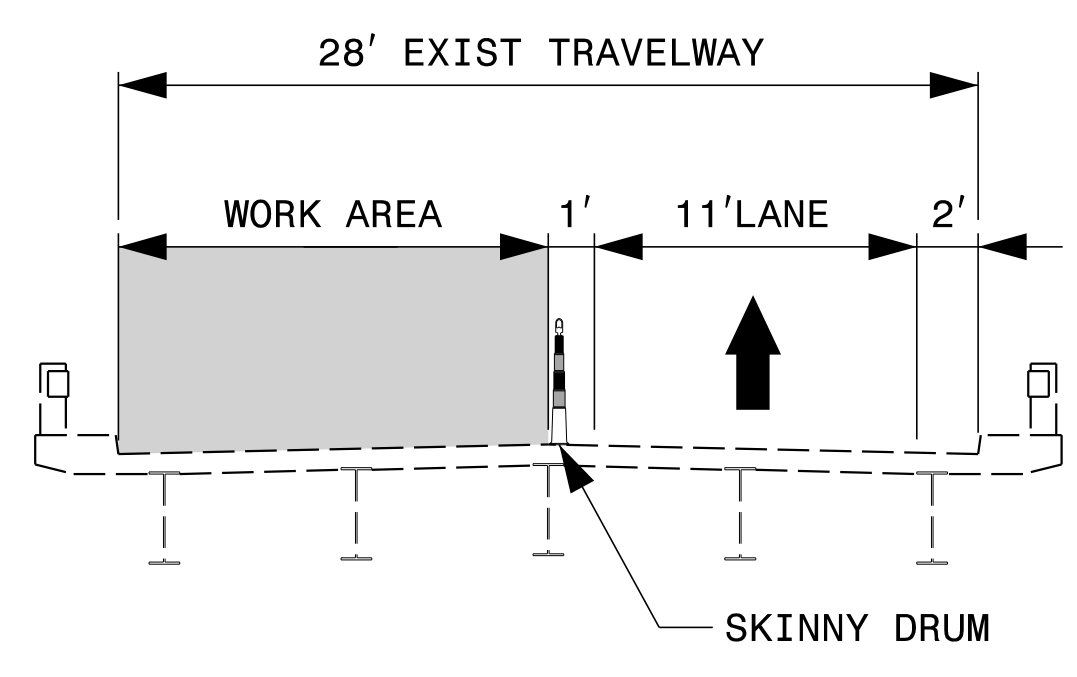
BEGIN BRIDGE 480006

SKINNY DRUMS @ 40' SPACING

DRUMS




SEE RSD 1101.02 SHEET 4 OF 14



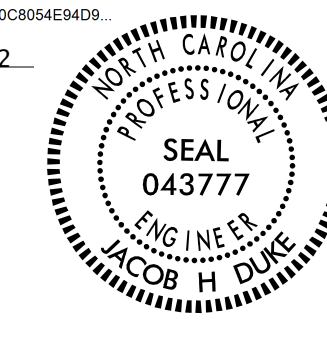
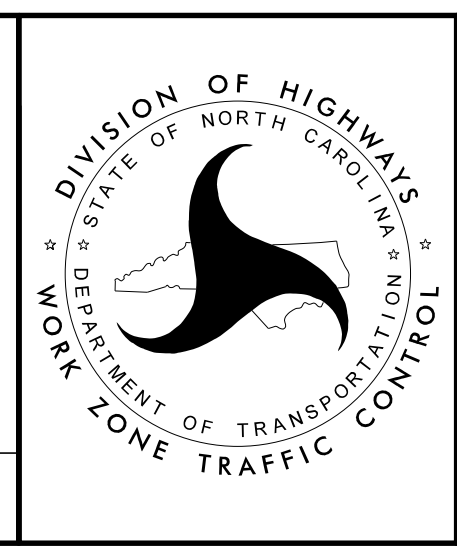
NOTES:

1. USE THIS DRAWING IN CONJUNCTION WITH RSD 1101.02 SHEET 4 OF 14.
2. USE SKINNY DRUMS THROUGH WORK AREA.
3. SEE SHEET TMP-1D FOR "ROAD NARROWS" SIGN PLACEMENT.

4/21/2022 15915B.TC.TMP_I40_EB_STRUCTURE_006_INSIDE_LANE_CLOSURE_DETAILS.dgn User: jdebone

APPROVED: 
 DATE: 4/26/2022

SEAL

**I40 EB STRUCTURE 480006
 INSIDE LANE
 CLOSURE DETAILS**

**DOCUMENT NOT CONSIDERED FINAL
 UNLESS ALL SIGNATURES COMPLETED**