


- NOTES:**
1. USE THIS DRAWING IN CONJUNCTION WITH RSD 1101.02 SHEET 4 OF 14
 2. USE SKINNY DRUMS THROUGH WORK AREA.
 3. SEE SHEET TMP-1D FOR "ROAD NARROWS" SIGN PLACEMENT.

APPROVED: *Jacob Duke*
DocuSigned by: Jacob Duke 2953030304E9409

DATE: 4/26/2022

SEAL

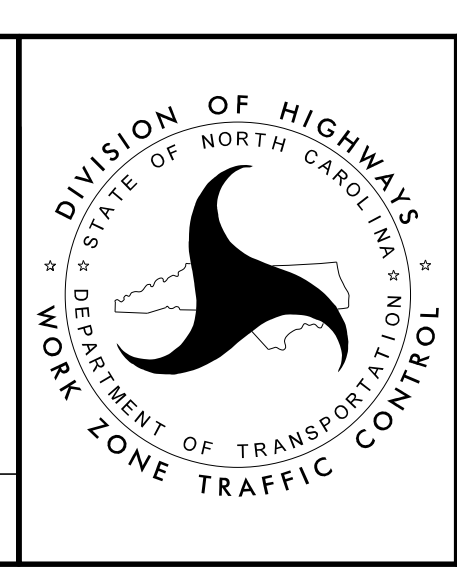

**I40 WB STRUCTURE 480007
 INSIDE LANE
 CLOSURE DETAILS**

4/21/2022 15:51:55 TC: TMP_I40 WB STRUCTURE 007 INSIDE LANE CLOSURE DETAILS.dgn User: jdebone