
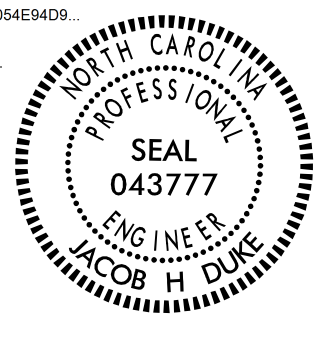
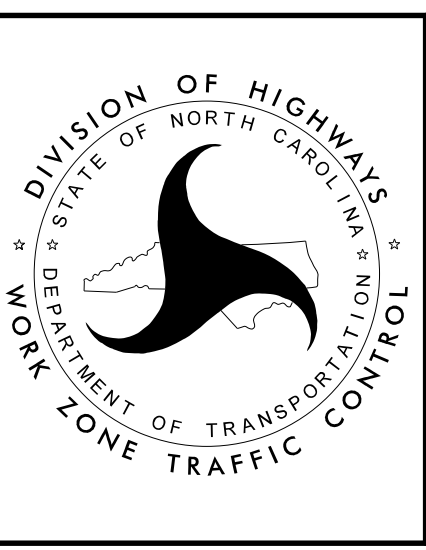


- NOTES:**
1. USE THIS DRAWING IN CONJUNCTION WITH RSD 1101.02 SHEET 4 OF 14 AND TMP-21.
  2. USE SKINNY DRUMS THROUGH WORK AREA.

4/21/2022  
 I5915B\_TC\_TMP\_I40\_EB\_STRUCTURES\_051AND\_065\_INSIDE\_LANE\_CLOSURE\_DETAILS (2 OF 2).dgn  
 User: jdebone

APPROVED:   
 DATE: 4/26/2022

SEAL

**I40 EB STRUCTURES  
 480051 AND 480065  
 INSIDE LANE  
 CLOSURE DETAILS  
 (2 OF 2)**

**DOCUMENT NOT CONSIDERED FINAL  
 UNLESS ALL SIGNATURES COMPLETED**