


MATCHLINE SHEET (2 OF 2)

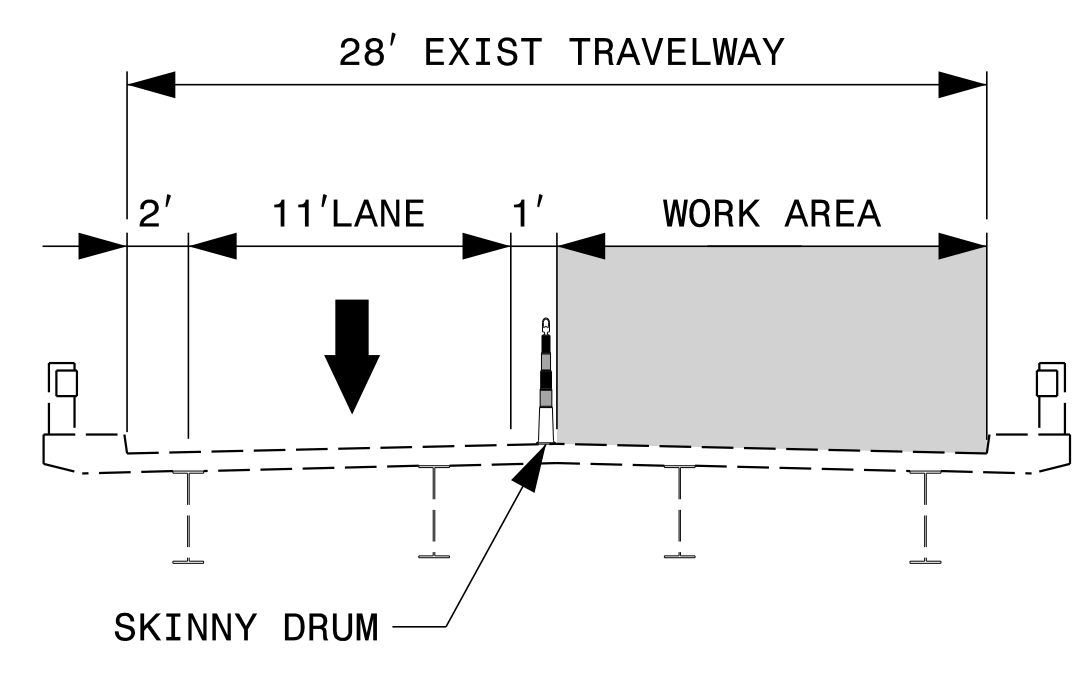


NOTES:

1. USE THIS DRAWING IN CONJUNCTION WITH RSD 1101.02 SHEET 4 OF 14 AND TMP-26.
2. USE SKINNY DRUMS THROUGH WORK AREA.

APPROVED: *Jacob Duke*
DocuSigned by: Jacob Duke 2953930304E4409
 DATE: 4/26/2022

SEAL

**DOCUMENT NOT CONSIDERED FINAL
 UNLESS ALL SIGNATURES COMPLETED**

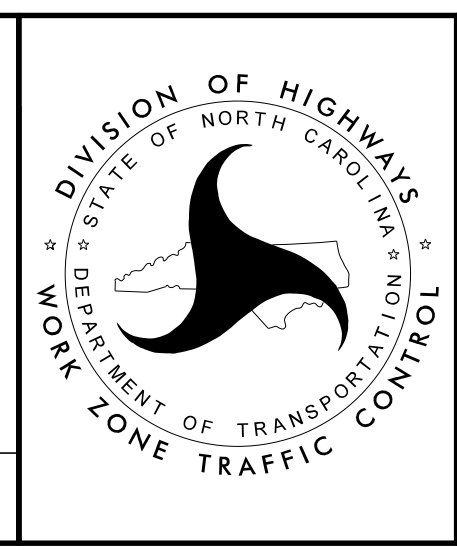

**I40 WB STRUCTURES
 480054 AND 480066
 INSIDE LANE
 CLOSURE DETAILS
 (1 OF 2)**

4/21/2022 15915B.TC.TMP_I40_WB_STRUCTURES_054_AND_066_INSIDE_LANE_CLOSURE_DETAILS (1 OF 2).dgn User: jdebone