


MATCHLINE SHEET (2 OF 2)

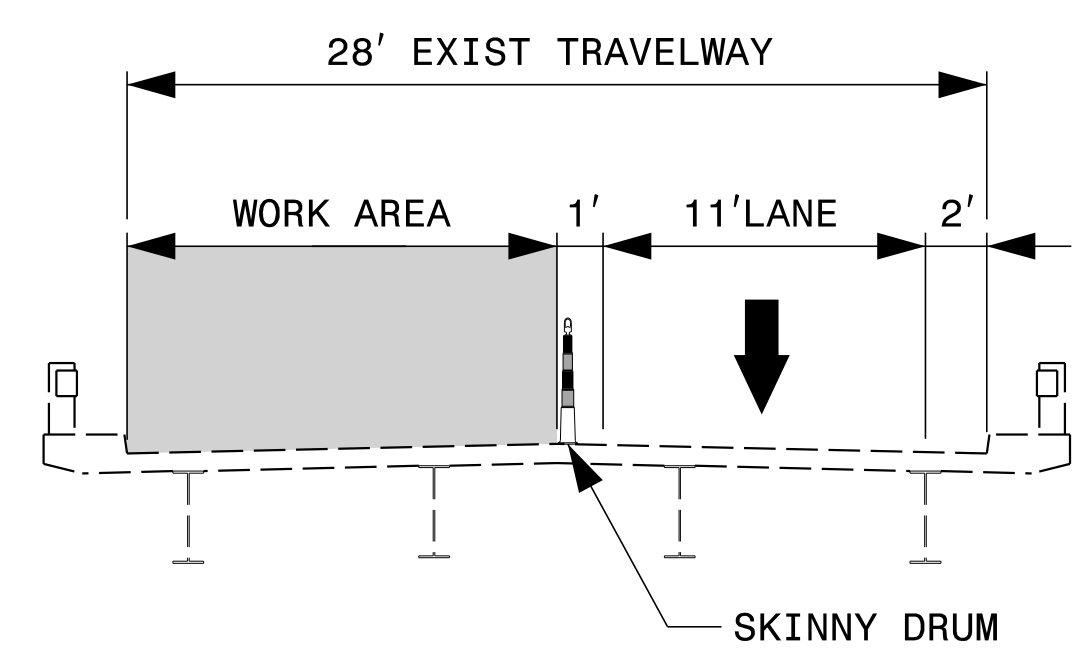

NOTES:


1. USE THIS DRAWING IN CONJUNCTION WITH RSD 1101.02 SHEET 4 OF 14 AND TMP-28.
2. USE SKINNY DRUMS THROUGH WORK AREA.

APPROVED: *Jacob Duke*
DocuSigned by: Jacob Duke 2953930304E6409

DATE: 4/26/2022

SEAL

**DOCUMENT NOT CONSIDERED FINAL
 UNLESS ALL SIGNATURES COMPLETED**

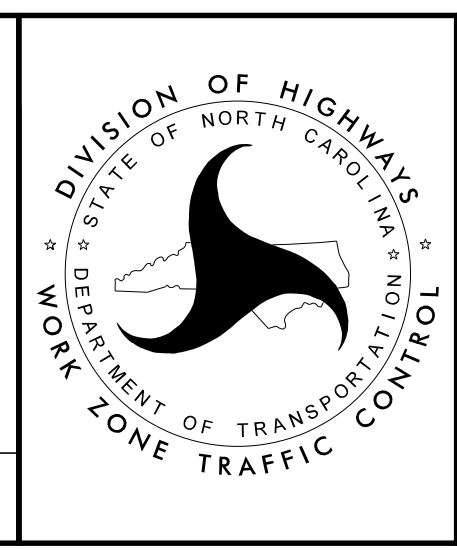

**I40 WB STRUCTURES
 480054 AND 480066
 OUTSIDE LANE
 CLOSURE DETAILS
 (1 OF 2)**

4/21/2022 15915B.TC.TMP_I40 WB STRUCTURES 054 AND 066 OUTSIDE LANE CLOSURE DETAILS (1 OF 2).dgn User: jdebone