

**NOTES:**

1. USE THIS DRAWING IN CONJUNCTION WITH RSD 1101.02 SHEET 4 OF 14, TMP-36, AND TMP-37.
2. USE SKINNY DRUMS THROUGH WORK AREA.
3. SEE SHEET TMP-1D FOR "ROAD NARROWS" SIGN PLACEMENT.


APPROVED: *Jacob Duke*  
 DATE: 4/26/2022

SEAL

2025030304E4K09

SEAL  
 043777  
 ENGINEER  
 JACOB H. DUKE

**DOCUMENT NOT CONSIDERED FINAL  
 UNLESS ALL SIGNATURES COMPLETED**

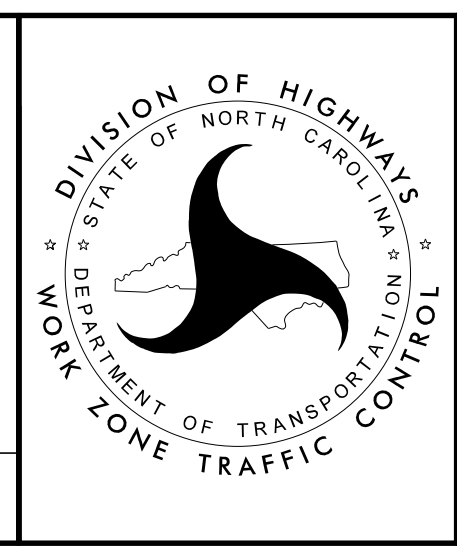

I40 EB STRUCTURE  
 480072 INSIDE LANE  
 CLOSURE DETAILS

4/21/2022 15915B.TC.TMP.I40.EB.STRUCTURE.072.INSIDE.LANE.CLOSURE.DETAILS.dgn User: jdebone