

NOTES:


1. USE THIS DRAWING IN CONJUNCTION WITH RSD 1101.02 SHEET 4 OF 14, TMP-33, TMP-36, AND TMP-37.
2. USE SKINNY DRUMS THROUGH WORK AREA.
3. SEE SHEET TMP-1D FOR "ROAD NARROWS" SIGN PLACEMENT.

APPROVED: *Jacob Duke*
DocuSigned by: Jacob Duke 2953030304E4409

DATE: 4/26/2022

SEAL

**DOCUMENT NOT CONSIDERED FINAL
 UNLESS ALL SIGNATURES COMPLETED**

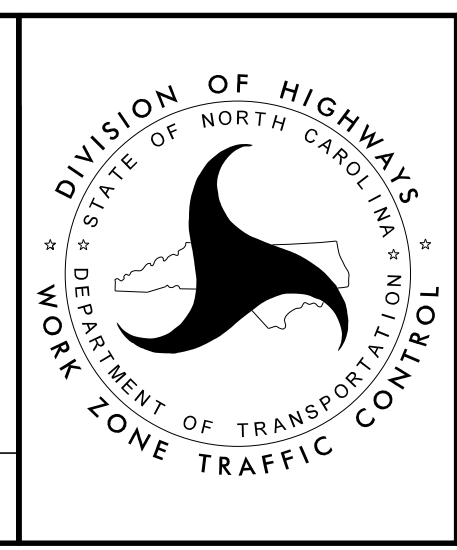

I40 EB STRUCTURE
 480072 OUTSIDE LANE
 CLOSURE DETAILS