


NOTES:

1. USE THIS DRAWING IN CONJUNCTION WITH RSD 1101.02 SHEET 4 OF 14, TMP-36, AND TMP-38.
2. USE SKINNY DRUMS THROUGH WORK AREA.
3. SEE SHEET TMP-1D FOR "ROAD NARROWS" SIGN PLACEMENT.
4. CLOSE WEIGH STATION WITH PCMS AND BARRICADE AS SHOWN IN TMP-33.

APPROVED: *Jacob Duke*
DocuSigned by: Jacob Duke 2953903094E9409

DATE: 4/26/2022

SEAL

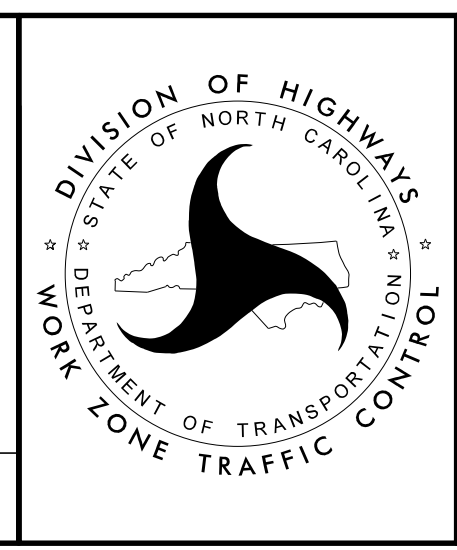

**I40 EB STRUCTURE
 480073 OUTSIDE LANE
 CLOSURE DETAILS**

**DOCUMENT NOT CONSIDERED FINAL
 UNLESS ALL SIGNATURES COMPLETED**

4/21/2022 15915B.TC.TMP_I40_WB_STRUCTURE_073_OUTSIDE_LANE_CLOSURE_DETAILS.dgn User: jdebone