

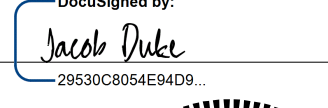
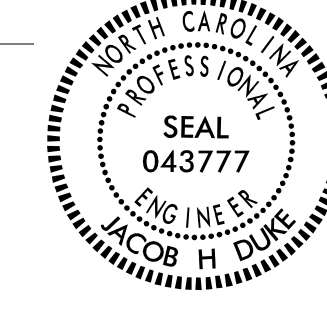
DETOUR DESCRIPTION:

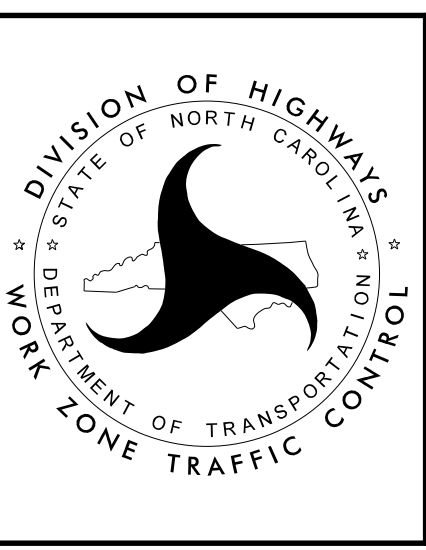
NORTH: BEULAH RD TO OLD MOUNTAIN RD TO ISLAND FORD RD TO BEULAH RD
 SOUTH: BEULAH RD TO ISLAND FORD RD TO OLD MOUNTAIN RD TO BEULAH RD

NOTES:

1. TRAFFIC CONTROL DEVICES (A) THRU (N) SHALL BE INSTALLED PER ENGINEER'S INSTRUCTIONS.
2. ALL SIGNAGE IS SPACED AT 350 FOOT INTERVALS UNLESS OTHERWISE NOTED.
3. USE THIS SHEET IN CONJUNCTION WITH RSD 1101.01 SHEET 3 OF 3, TMP-31, TMP-32, TMP-34, AND TMP-35.
4. CLOSURE OF BEULAH ROAD TO BE USED ONLY AS DIRECTED BY THE ENGINEER. SEE PHASING NOTES FOR ALLOWED DAYTIME FLAGGING OPERATIONS, SEE TMP-36A AND TMP-36B.

5/17/2022
 I5915B.TC.TMP_DETOUR_BEULAH_RD.dgn
 User: jdebone

APPROVED: 
 DATE: 5/17/2022
 SEAL: 



**BEULAH RD
 OFFSITE DETOUR**

**DOCUMENT NOT CONSIDERED FINAL
 UNLESS ALL SIGNATURES COMPLETED**