

- NOTES:**
1. USE THIS DRAWING IN CONJUNCTION WITH RSD 1101.02 SHEET 4 OF 14.
 2. USE SKINNY DRUMS THROUGH WORK AREA.
 3. SEE SHEET TMP-1D FOR "ROAD NARROWS" SIGN PLACEMENT.


4/21/2022
 15915B.TC.TMP_I40_EB_STRUCTURE_I04_OUTSIDE_LANE_CLOSURE_DETAILS.dgn
 User: jdebone

APPROVED: *Jacob Duke*
 DATE: 4/26/2022

SEAL

DocuSigned by:
 Jacob Duke
 2953030304E4W09

PROFESSIONAL
 SEAL
 043777
 ENGINEER
 JACOB H. DUKE

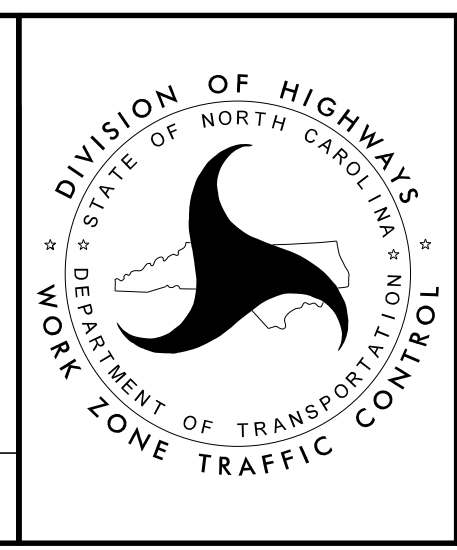

**I40 EB STRUCTURE
 480104 OUTSIDE LANE
 CLOSURE DETAILS**