

**NOTES:**


1. TRAFFIC CONTROL DEVICES SHALL BE INSTALLED PER ENGINEER'S INSTRUCTIONS.
2. USE THIS DRAWING IN CONJUNCTION WITH TMP-49 AND TMP-51.

4/21/2022  
 I5915B\_TC\_TMP\_US\_64\_NB\_AND\_SB\_INSIDE\_LANE\_CLOSURE\_DETAILS (2 OF 5).dgn  
 User: jdebone

APPROVED: *Jacob Duke*  
 DATE: 4/26/2022

SEAL

DOCUMENT NOT CONSIDERED FINAL  
 UNLESS ALL SIGNATURES COMPLETED

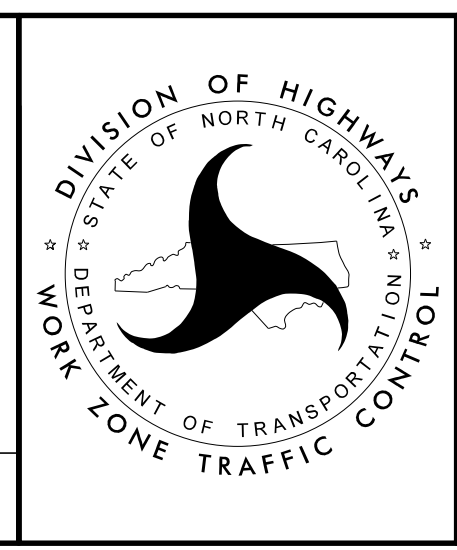

DIVISION OF HIGHWAYS  
 NORTH CAROLINA  
 DEPARTMENT OF TRANSPORTATION  
 WORK ZONE TRAFFIC CONTROL

US 64 NB AND SB  
 INSIDE LANE CLOSURE  
 DETAILS (2 OF 5)