


NOTES:


1. TRAFFIC CONTROL DEVICES SHALL BE INSTALLED PER ENGINEER'S INSTRUCTIONS.
2. USE THIS DRAWING IN CONJUNCTION WITH TMP-55 AND TMP-57.
3. THE CONTRACTOR MUST MAINTAIN ACCESS TO DRIVEWAYS AND BUSINESSES THROUGHOUT THE LIFE OF THE PROJECT.

4/21/2022
 I5915B_TC_TMP_US_64_SB_OUTSIDE_LANE_CLOSURE_DETAILS (3 OF 4).dgn
 User: jdebbono


APPROVED: 
DocuSigned by: Jacob Duke 2953930304E64D9

DATE: 4/26/2022

SEAL

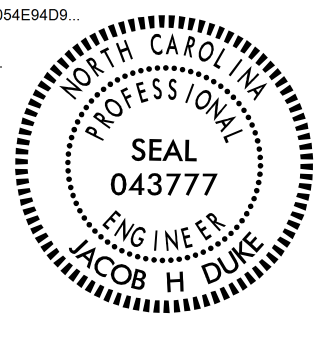

**DOCUMENT NOT CONSIDERED FINAL
 UNLESS ALL SIGNATURES COMPLETED**

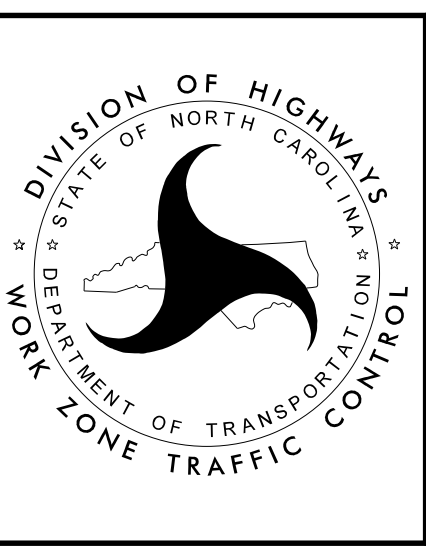

**US 64 SB OUTSIDE
 LANE CLOSURE
 DETAILS (3 OF 4)**