

**NOTES:**


1. TRAFFIC CONTROL DEVICES SHALL BE INSTALLED PER ENGINEER'S INSTRUCTIONS.
2. USE THIS DRAWING IN CONJUNCTION WITH TMP-56.

4/21/2022  
 I5915B.TC.TMP\_US\_64\_SB\_OUTSIDE\_LANE\_CLOSURE\_DETAILS (4 OF 4).dgn  
 User: jdebone

APPROVED: *Jacob Duke*  
DocuSigned by: Jacob Duke 2953903094E9409

DATE: 4/26/2022

SEAL

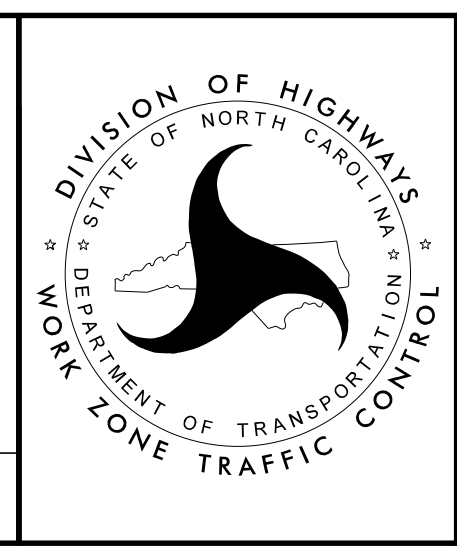

**US 64 SB OUTSIDE  
 LANE CLOSURE  
 DETAILS (4 OF 4)**

**DOCUMENT NOT CONSIDERED FINAL  
 UNLESS ALL SIGNATURES COMPLETED**