


- NOTES:**
1. USE THIS DRAWING IN CONJUNCTION WITH RSD 1101.02 SHEET 4 OF 14.
 2. USE SKINNY DRUMS THROUGH WORK AREA.
 3. SEE SHEET TMP-1D FOR "ROAD NARROWS" SIGN PLACEMENT.

APPROVED: *Jacob Duke*
 DATE: 4/26/2022

SEAL

PROFESSIONAL SEAL
 043777
 ENGINEER
 JACOB H. DUKE

**DOCUMENT NOT CONSIDERED FINAL
 UNLESS ALL SIGNATURES COMPLETED**

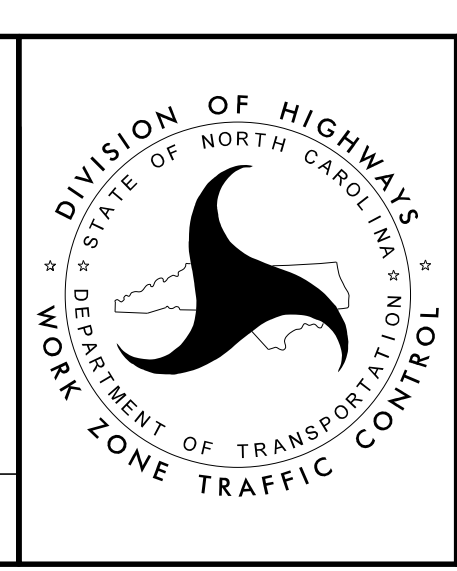

**I40 EB STRUCTURE
 480123 OUTSIDE LANE
 CLOSURE DETAILS**

4/21/2022 15:51:55 TC: TMP_I40 EB STRUCTURE 123 OUTSIDE LANE CLOSURE DETAILS.dgn User: jdebone