


- NOTES:**
1. USE THIS DRAWING IN CONJUNCTION WITH RSD 1101.02 SHEET 4 OF 14.
 2. USE SKINNY DRUMS THROUGH WORK AREA.
 3. SEE SHEET TMP-1D FOR "ROAD NARROWS" SIGN PLACEMENT.

4/21/2022 15915B.TC.TMP_I40_WB_STRUCTURE_I24_OUTSIDE_LANE_CLOSURE_DETAILS.dgn User: jdebone

APPROVED: *Jacob Duke*
 DATE: 4/26/2022

SEAL

PROFESSIONAL ENGINEER
 JACOB H. DUKE
 043777

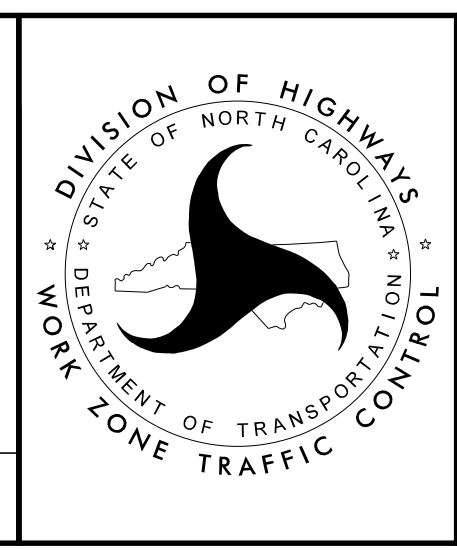

**I40 WB STRUCTURE
 480124 OUTSIDE LANE
 CLOSURE DETAILS**

**DOCUMENT NOT CONSIDERED FINAL
 UNLESS ALL SIGNATURES COMPLETED**