
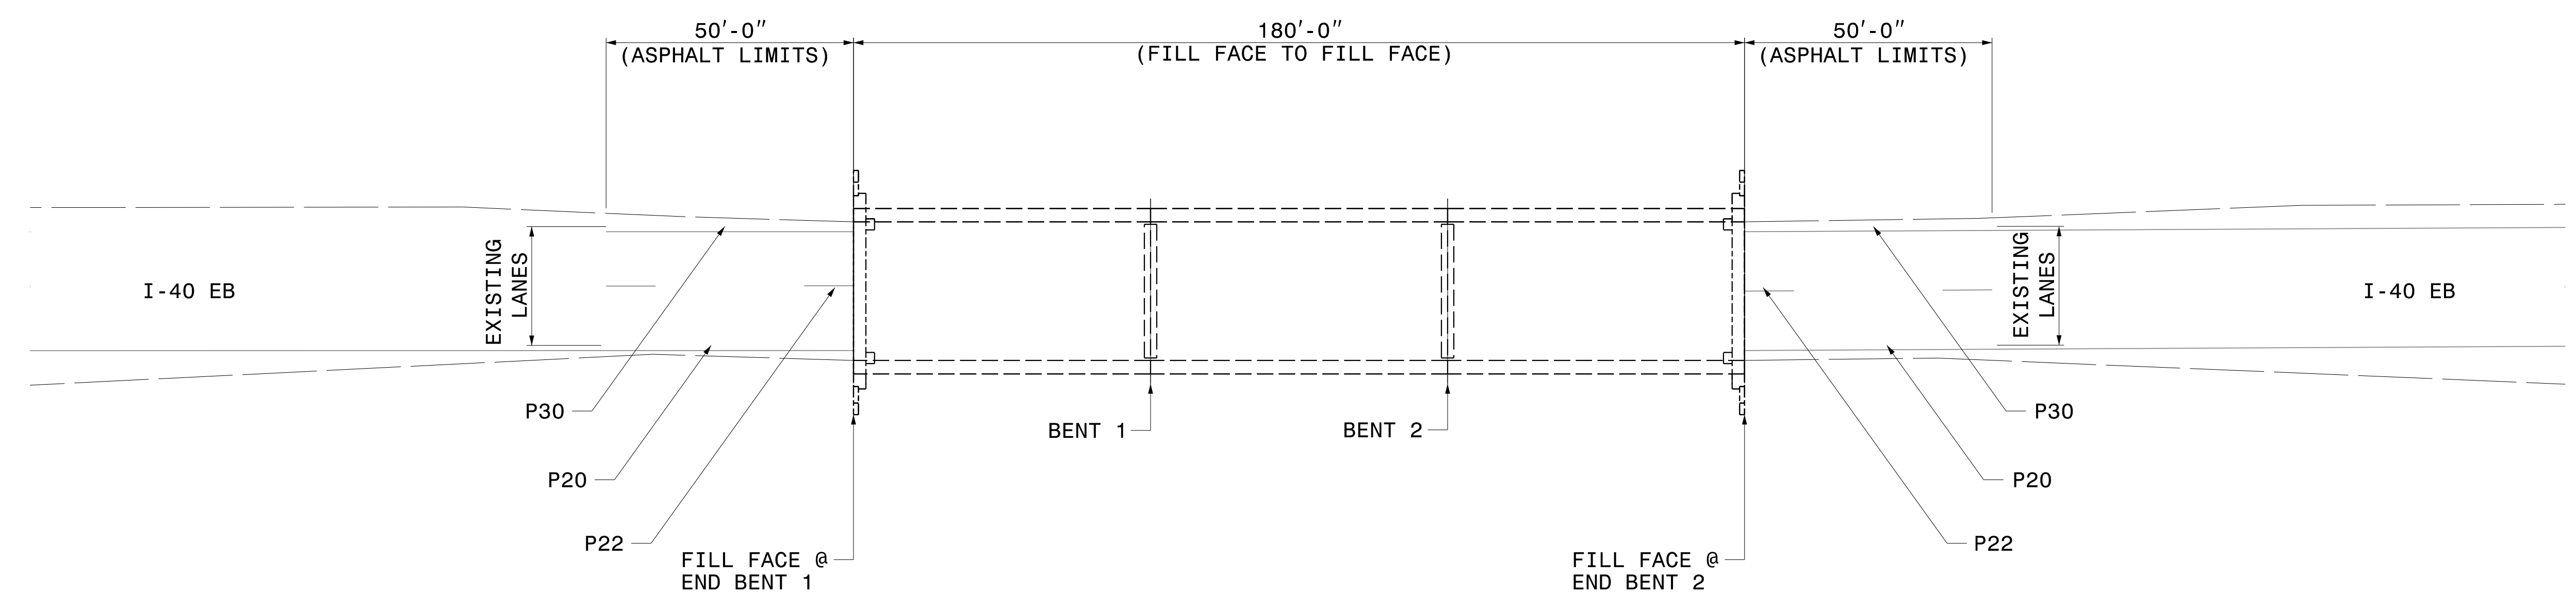


STRUCTURE 480096 PAVEMENT MARKING SCHEDULE

SYMBOL	DESCRIPTION	QUANTITY
<b>PAINT</b>		
P20	WHITE EDGELINE (6")	100 LF
P22	WHITE 10 FT. WHITE SKIP (6")	25 LF
P23	WHITE 3 FT.-9 FT./SP WHITE MINISKIP (6")	- LF
P30	YELLOW EDGELINE (6")	100 LF

TIP NO. I - 5915B	SHEET NO. PMP - 14
APPROVED: _____	
DATE: _____	
SEAL	
DOCUMENT NOT CONSIDERED FINAL UNLESS ALL SIGNATURES COMPLETED	

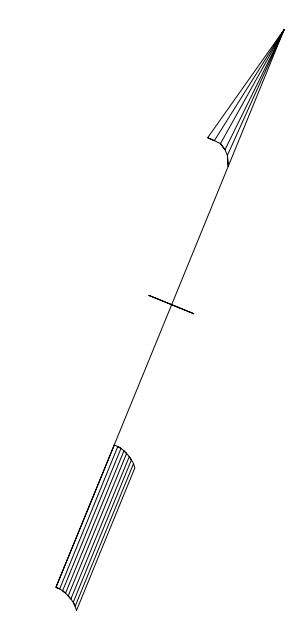

10/13/2022  
 I5915B\_Sgn\_PMP\_480096.dgn  
 User:tdgurrre



PAVEMENT MARKING DETAIL