


- SCOPE LEGEND:**
- ① CLEAR SHOULDERS OF DEBRIS AND VEGETATION
 - ② CONCRETE DECK REPAIRS
 - ③ ASPHALT JOINT REPAIR/REPLACEMENT
 - ④ ADD ASPHALT WEARING SURFACE
 - ⑤ SUPERSTRUCTURE CONCRETE REPAIRS
 - ⑥ PAINT EXISTING STEEL GIRDER ENDS AND BEARINGS
 - ⑦ SUBSTRUCTURE CONCRETE REPAIRS
 - ⑧ SUBSTRUCTURE EPOXY RESIN INJECTION
 - ⑨ APPROACH ROADWAY MILLING AND RESURFACING
 - ⑩ CLEAR SUBSTRUCTURE OF DEBRIS AND VEGETATION
 - ⑪ END BENT EROSION REMEDIATION

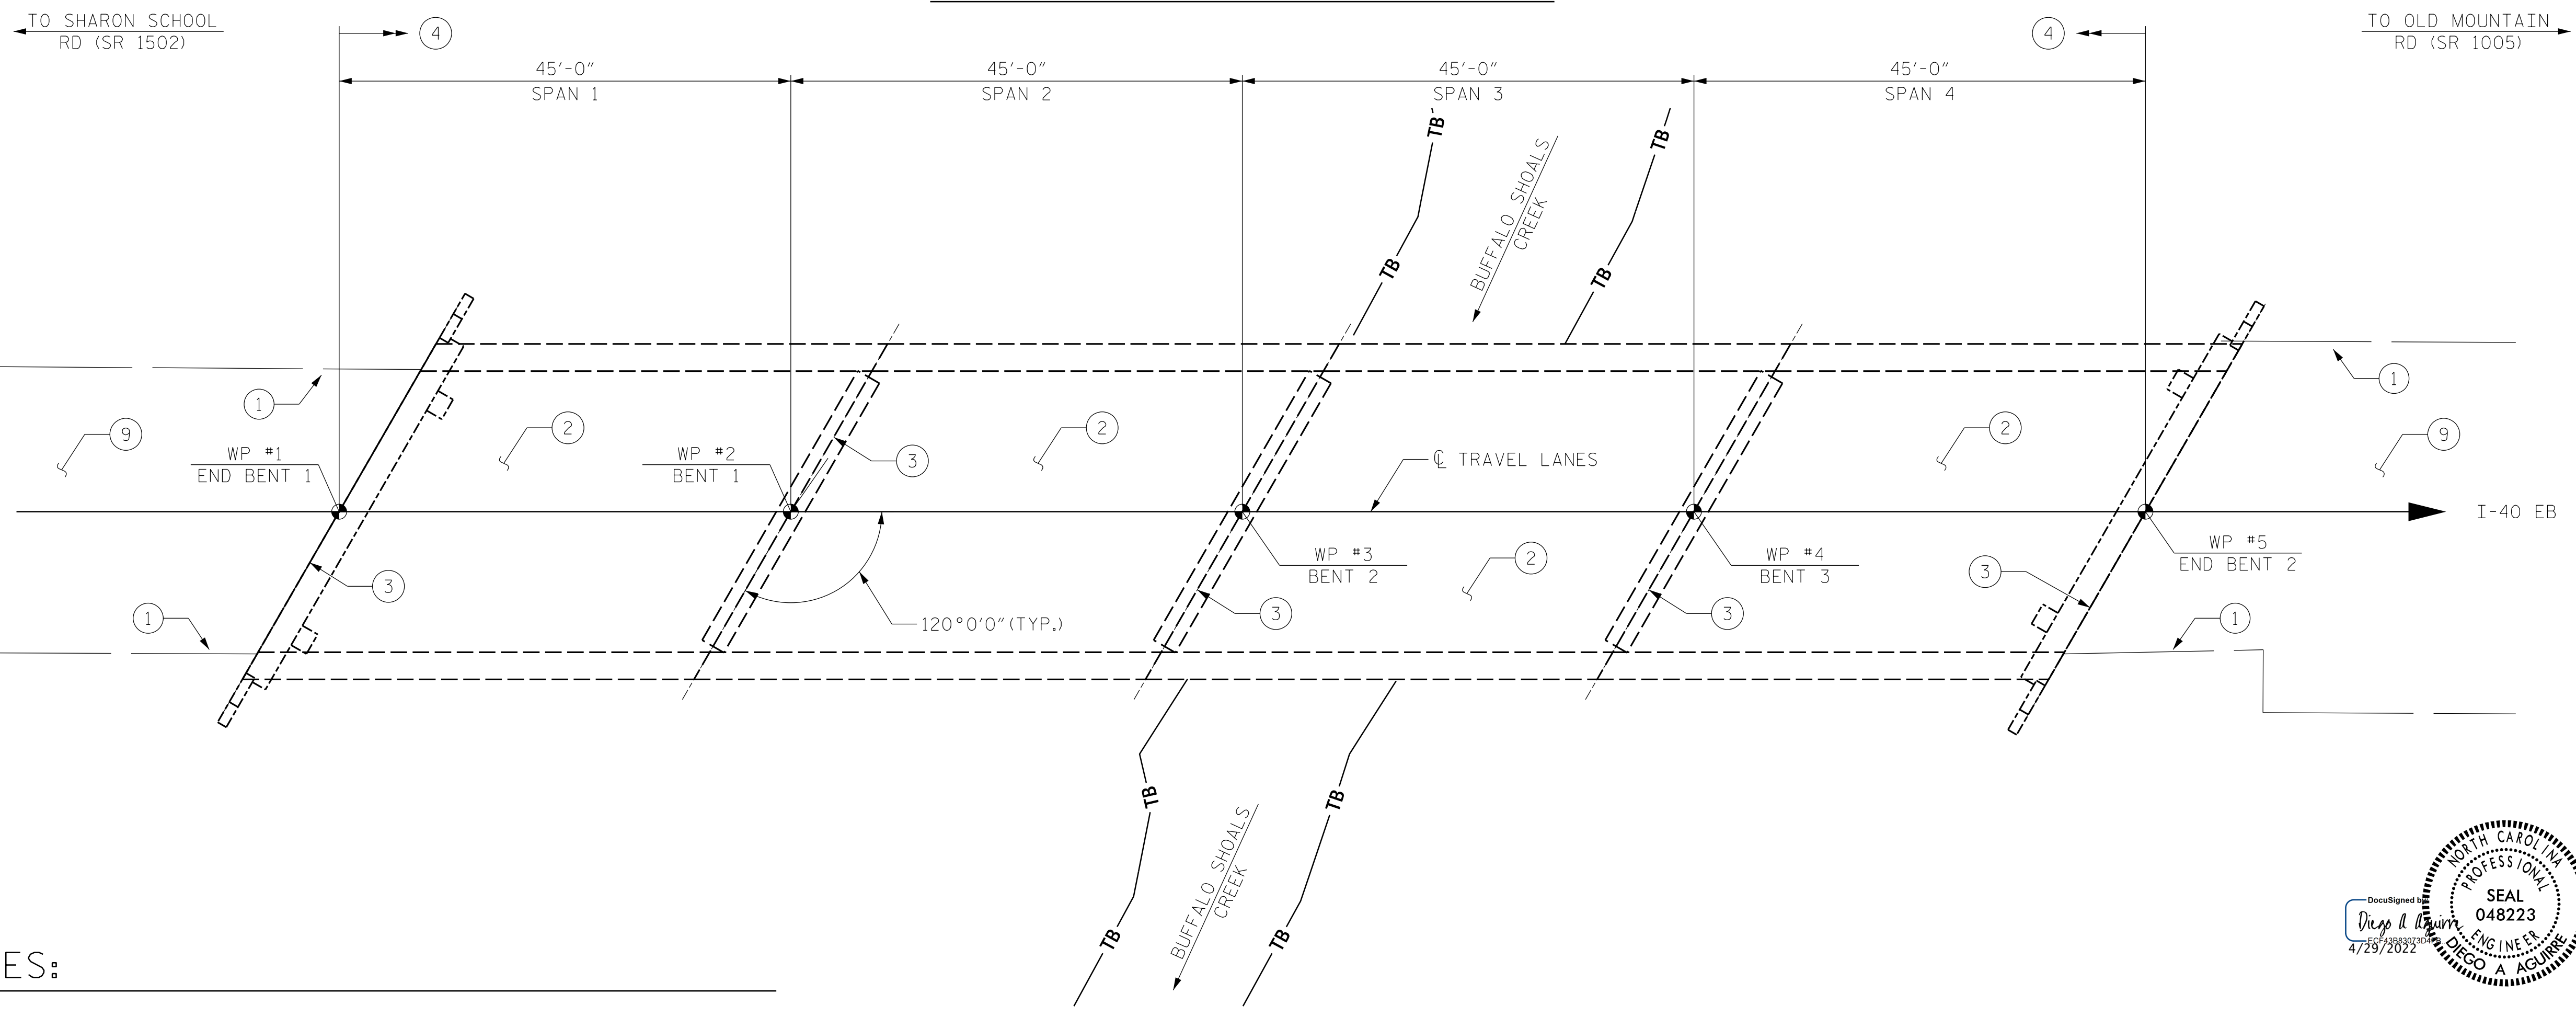

I HEREBY CERTIFY THAT THIS STRUCTURE WAS REHABILITATED ACCORDING TO THESE PLANS OR AS NOTED THEREIN.

RESIDENT ENGINEER _____ DATE _____

PROJECT NO. I-5915B
IREDELL COUNTY
 BRIDGE NO. 480051



STATE OF NORTH CAROLINA
 DEPARTMENT OF TRANSPORTATION
 RALEIGH

GENERAL DRAWING

FOR BRIDGE ON I-40 EB
 OVER BUFFALO SHOALS CREEK

NOTES:

GENERAL DRAWING INFORMATION IS TAKEN FROM THE ORIGINAL PLANS AND THE MOST UP TO DATE ROUTINE INSPECTION REPORT DATED 09/22/2021.

DRAWN BY : FIDEL L. FLORES DATE : 01/2022
 CHECKED BY : DIEGO A. AGUIRRE DATE : 01/2022
 DESIGN ENGINEER OF RECORD: DIEGO A. AGUIRRE DATE : 01/2022

DOCUMENT NOT CONSIDERED FINAL UNLESS ALL SIGNATURES COMPLETED



REVISIONS						SHEET NO.
NO.	BY:	DATE:	NO.	BY:	DATE:	
1			3			S7-1
2			4			TOTAL SHEETS 12