


- SCOPE LEGEND:**
- 1 CLEAR SHOULDERS OF DEBRIS AND VEGETATION
 - 2 CONCRETE DECK REPAIRS
 - 3 ASPHALT JOINT REPAIR/REPLACEMENT
 - 4 ADD ASPHALT WEARING SURFACE
 - 5 SUPERSTRUCTURE CONCRETE REPAIRS
 - 6 PAINT EXISTING STEEL GIRDER ENDS AND BEARINGS
 - 7 SUBSTRUCTURE CONCRETE REPAIRS
 - 8 SUBSTRUCTURE EPOXY RESIN INJECTION
 - 9 APPROACH ROADWAY MILLING AND RESURFACING
 - 10 END BENT EROSION REMEDIATION

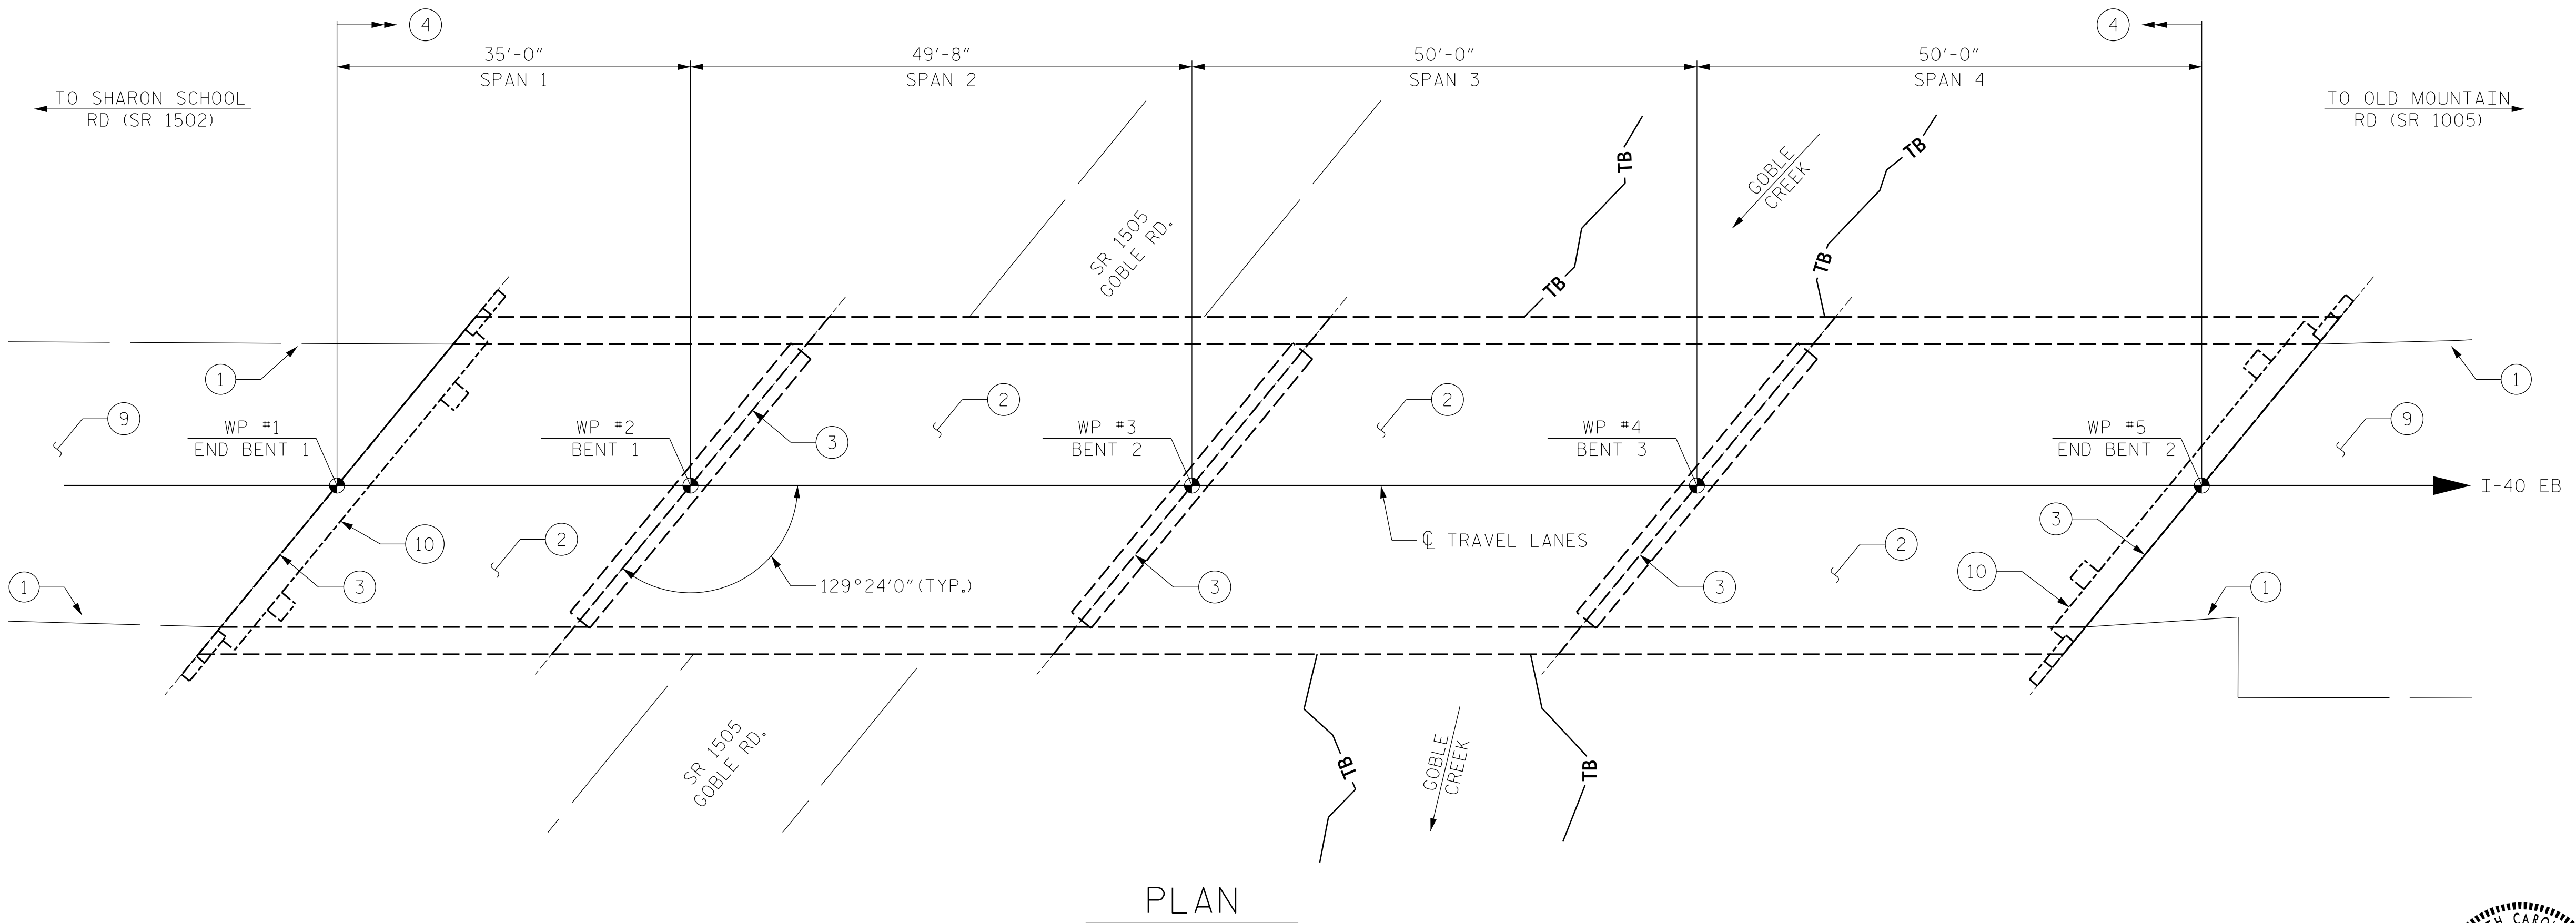


I HEREBY CERTIFY THAT THIS STRUCTURE WAS REHABILITATED ACCORDING TO THESE PLANS OR AS NOTED THEREIN.

RESIDENT ENGINEER _____ DATE _____

PROJECT NO. I-5915B

IREDELL COUNTY

BRIDGE NO. 480065

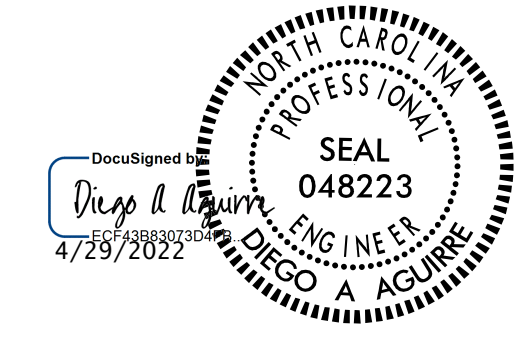

STATE OF NORTH CAROLINA
DEPARTMENT OF TRANSPORTATION
RALEIGH

GENERAL DRAWING

FOR BRIDGE ON I-40 EB
OVER SR 1505

NOTES:

GENERAL DRAWING INFORMATION IS TAKEN FROM THE ORIGINAL PLANS AND THE MOST UP TO DATE ROUTINE INSPECTION REPORT DATED 09/23/2021.

DRAWN BY : FIDEL L. FLORES DATE : 01/2022

CHECKED BY : DIEGO A. AGUIRRE DATE : 01/2022

DESIGN ENGINEER OF RECORD: DIEGO A. AGUIRRE DATE : 01/2022

DOCUMENT NOT CONSIDERED FINAL UNLESS ALL SIGNATURES COMPLETED



REVISIONS						SHEET NO.
NO.	BY:	DATE:	NO.	BY:	DATE:	TOTAL SHEETS
1			3			S9-1
2			4			12