



- SCOPE LEGEND:**
- ① CLEAR SHOULDERS OF DEBRIS AND VEGETATION
 - ② CLEAR SUBSTRUCTURE OF DEBRIS AND VEGETATION
 - ③ CONCRETE DECK REPAIRS
 - ④ JOINT REPAIRS/REPLACEMENT
 - ⑤ SUPERSTRUCTURE CONCRETE REPAIRS
 - ⑥ PAINT EXISTING STEEL GIRDER ENDS AND BEARINGS
 - ⑦ SUBSTRUCTURE CONCRETE REPAIRS
 - ⑧ SUBSTRUCTURE EPOXY RESIN INJECTION
 - ⑨ APPROACH ROADWAY MILLING AND RESURFACING

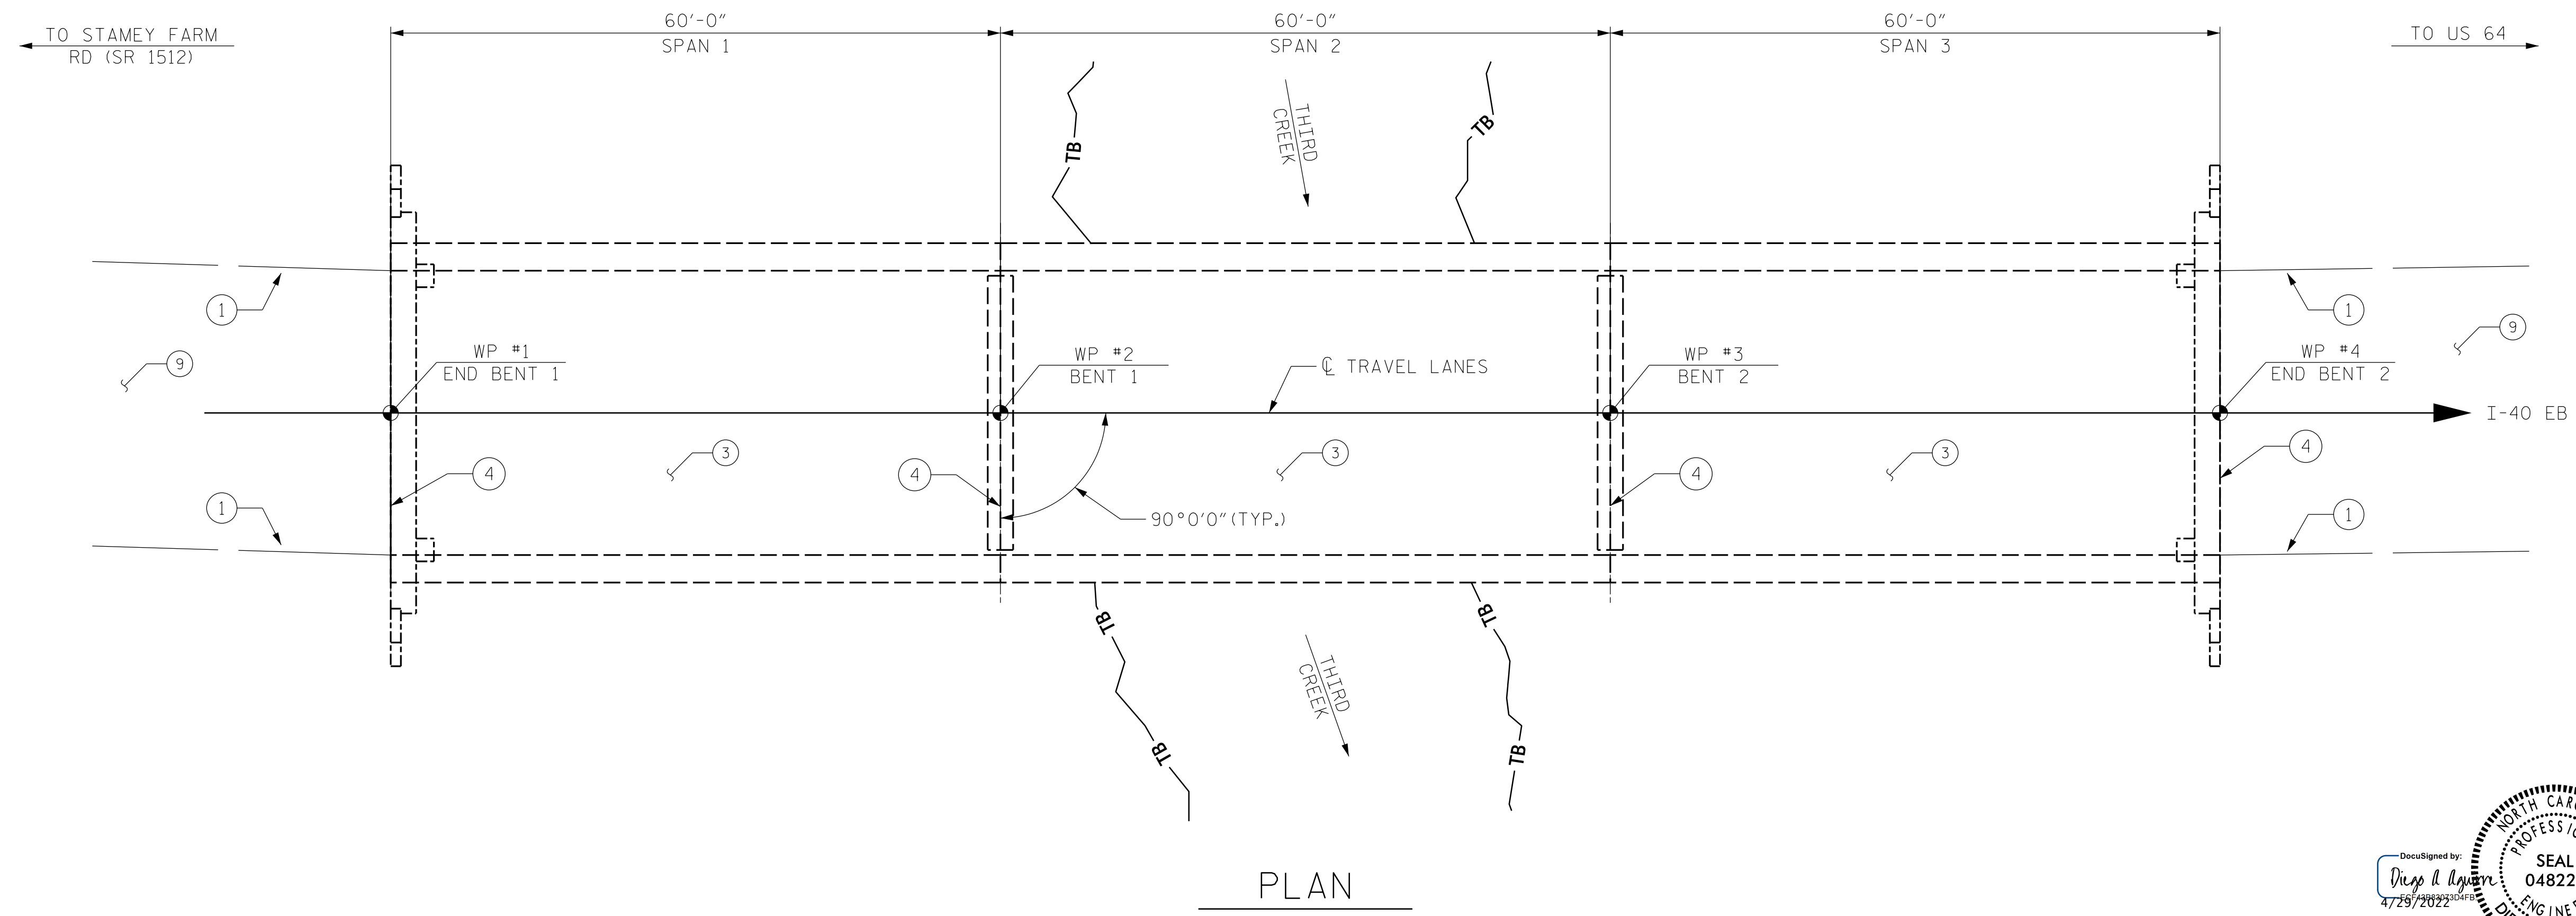

I HEREBY CERTIFY THAT THIS STRUCTURE WAS REHABILITATED ACCORDING TO THESE PLANS OR AS NOTED THEREIN.

RESIDENT ENGINEER _____ DATE _____

PROJECT NO. I-5915B
IREDELL COUNTY
 BRIDGE NO. 480096

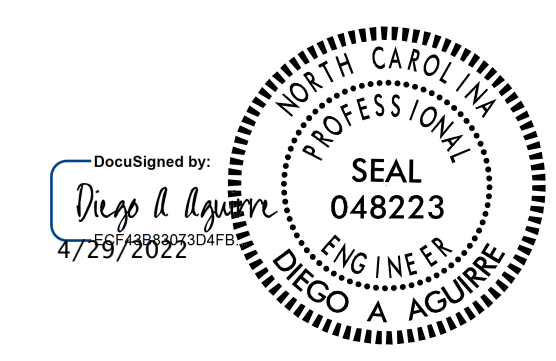

STATE OF NORTH CAROLINA
 DEPARTMENT OF TRANSPORTATION
 RALEIGH
GENERAL DRAWING
 FOR BRIDGE ON I-40 EB
 OVER THIRD CREEK

NOTES:

GENERAL DRAWING INFORMATION IS TAKEN FROM THE ORIGINAL PLANS AND THE MOST UP TO DATE ROUTINE INSPECTION REPORT DATED 09/20/2021.

DRAWN BY : FIDEL L. FLORES DATE : 01/2022
 CHECKED BY : DIEGO A. AGUIRRE DATE : 01/2022
 DESIGN ENGINEER OF RECORD: DIEGO A. AGUIRRE DATE : 01/2022

DOCUMENT NOT CONSIDERED FINAL UNLESS ALL SIGNATURES COMPLETED

KCA
KISINGER CAMPO & ASSOCIATES
 301 FAYETTEVILLE ST., SUITE 1500
 RALEIGH, NC 27601 (919) 882-7839
 NC FIRM LICENSE: C-1506

REVISIONS						SHEET NO.
NO.	BY:	DATE:	NO.	BY:	DATE:	TOTAL SHEETS
1			3			9
2			4			