



- SCOPE LEGEND:**
- ① CLEAR SHOULDERS OF DEBRIS AND VEGETATION
  - ② CLEAR SUBSTRUCTURE OF DEBRIS AND VEGETATION
  - ③ CONCRETE DECK REPAIRS AND SILANE DECK TREATMENT
  - ④ JOINT REPAIRS/REPLACEMENT
  - ⑤ SUPERSTRUCTURE CONCRETE REPAIRS
  - ⑥ PAINT EXISTING STEEL GIRDER ENDS AND BEARINGS
  - ⑦ SUBSTRUCTURE CONCRETE REPAIRS
  - ⑧ SUBSTRUCTURE EPOXY RESIN INJECTION
  - ⑨ APPROACH ROADWAY MILLING AND RESURFACING

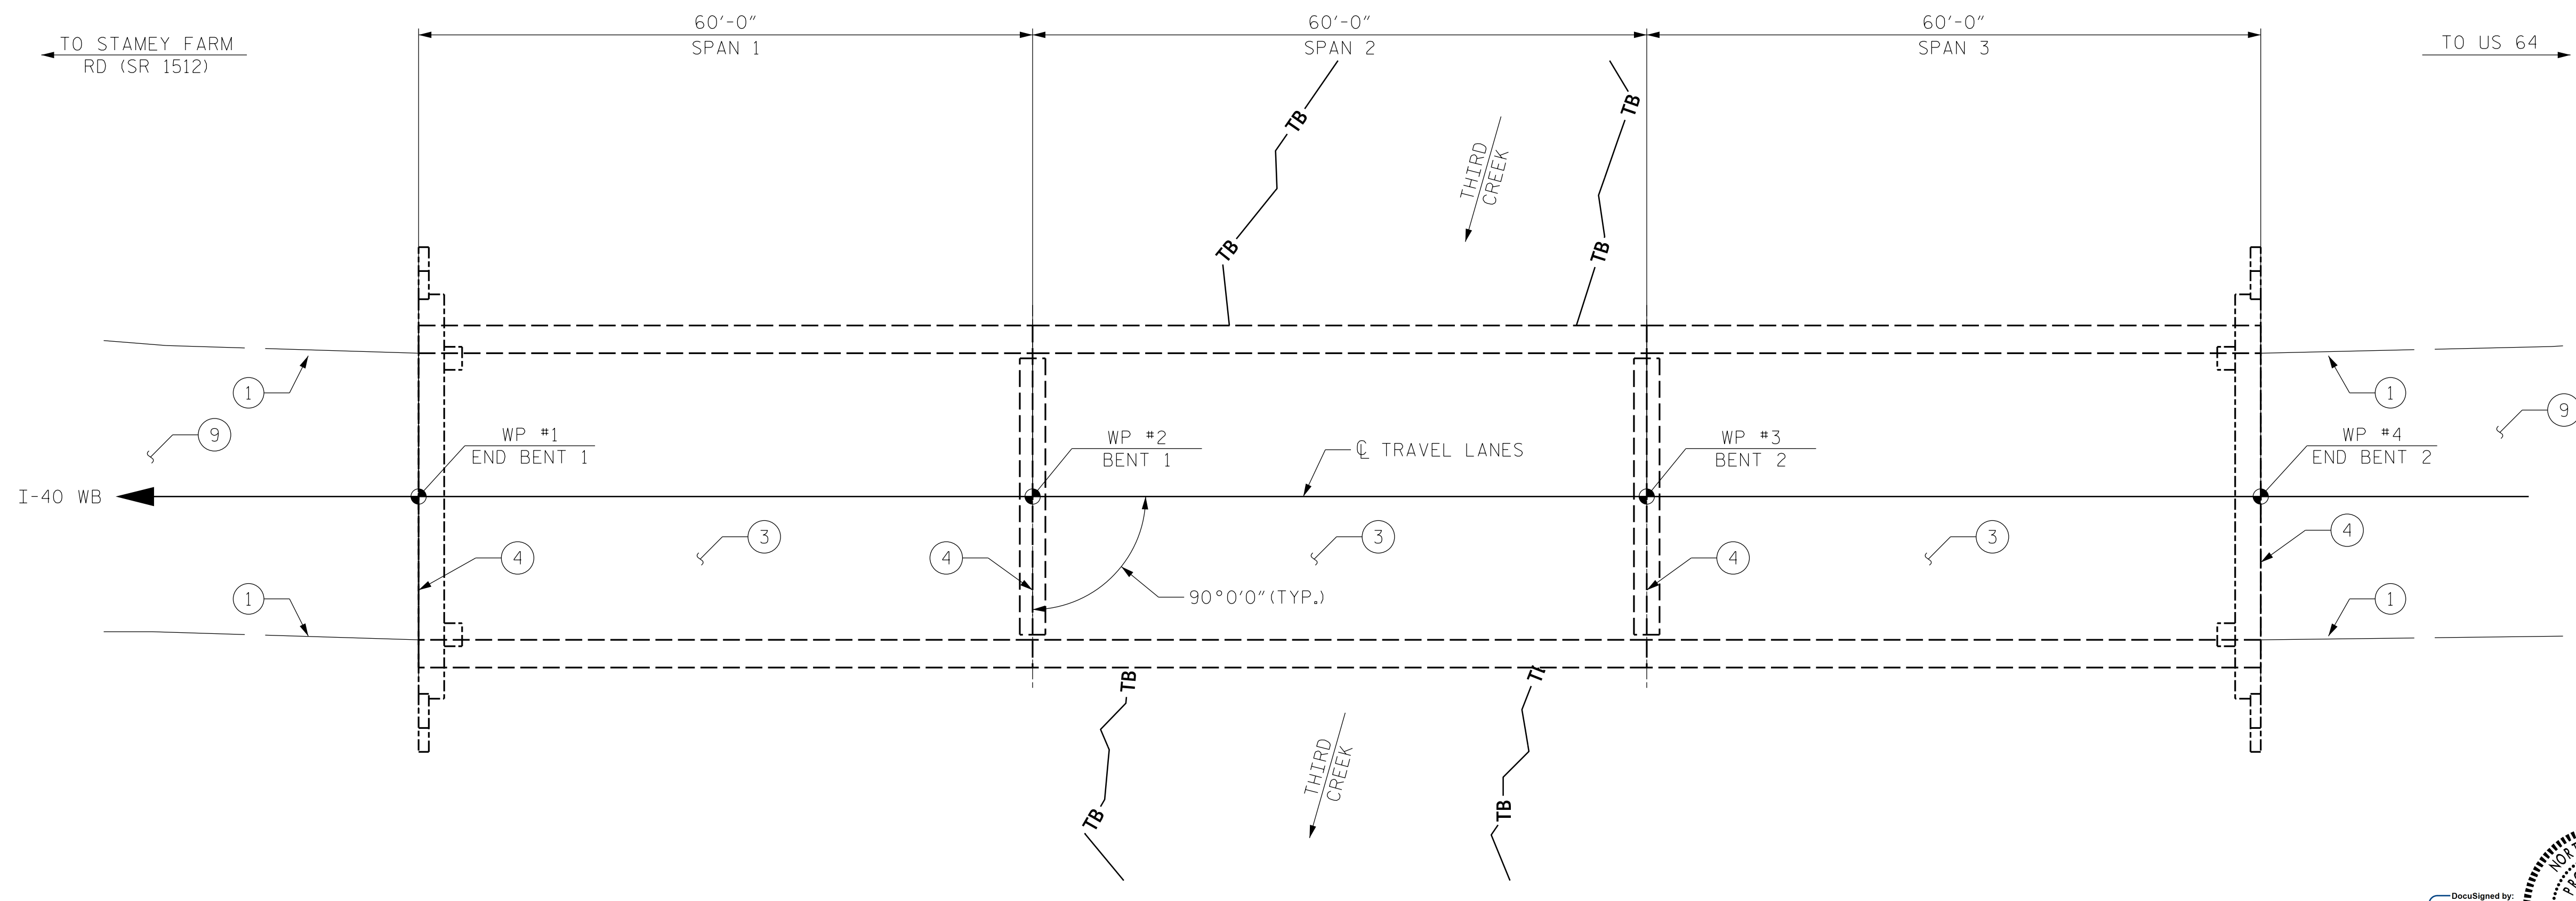

I HEREBY CERTIFY THAT THIS STRUCTURE WAS REHABILITATED ACCORDING TO THESE PLANS OR AS NOTED THEREIN.

RESIDENT ENGINEER \_\_\_\_\_ DATE \_\_\_\_\_

PROJECT NO. I-5915B  
IREDELL COUNTY  
 BRIDGE NO. 480102

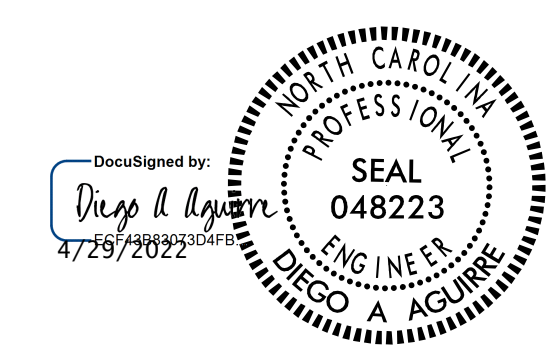

STATE OF NORTH CAROLINA  
 DEPARTMENT OF TRANSPORTATION  
 RALEIGH

**GENERAL DRAWING**

FOR BRIDGE ON I-40 WB  
 OVER THIRD CREEK

**NOTES:**

GENERAL DRAWING INFORMATION IS TAKEN FROM THE ORIGINAL PLANS AND THE MOST UP TO DATE ROUTINE INSPECTION REPORT DATED 09/21/2021.

DRAWN BY : FIDEL L. FLORES DATE : 01/2022  
 CHECKED BY : DIEGO A. AGUIRRE DATE : 01/2022  
 DESIGN ENGINEER OF RECORD: DIEGO A. AGUIRRE DATE : 01/2022

DOCUMENT NOT CONSIDERED FINAL UNLESS ALL SIGNATURES COMPLETED

**KCA**  
 KISINGER CAMPO & ASSOCIATES  
 301 FAYETTEVILLE ST., SUITE 1500  
 RALEIGH, NC 27601 (919) 882-7839  
 NC FIRM LICENSE: C-1506

REVISIONS						SHEET NO.
NO.	BY:	DATE:	NO.	BY:	DATE:	TOTAL SHEETS
1			3			9
2			4			