


AS-BUILT REPAIR QUANTITY TABLE

SUPERSTRUCTURE REPAIRS

| | SPAN 1 | | SPAN 2 | | SPAN 3 | | SPAN 4 | | | | | |
|--|----------|--------|--------|--------|----------|--------|--------|--------|-------|-------|--|--|
| | ESTIMATE | | ACTUAL | | ESTIMATE | | ACTUAL | | | | | |
| | AREA | VOLUME | AREA | VOLUME | AREA | VOLUME | AREA | VOLUME | | | | |
| CLEANING & PAINTING EXISTING BEARINGS WITH HRSCA | 6 EA | | | | 12 EA | | | | 6 EA | | | |
| CONCRETE REPAIR AREA (CR) | -- SF | -- CF | | | -- SF | -- CF | | | -- SF | -- CF | | |

LEGEND:

CPB CLEAN AND PAINT BEARING

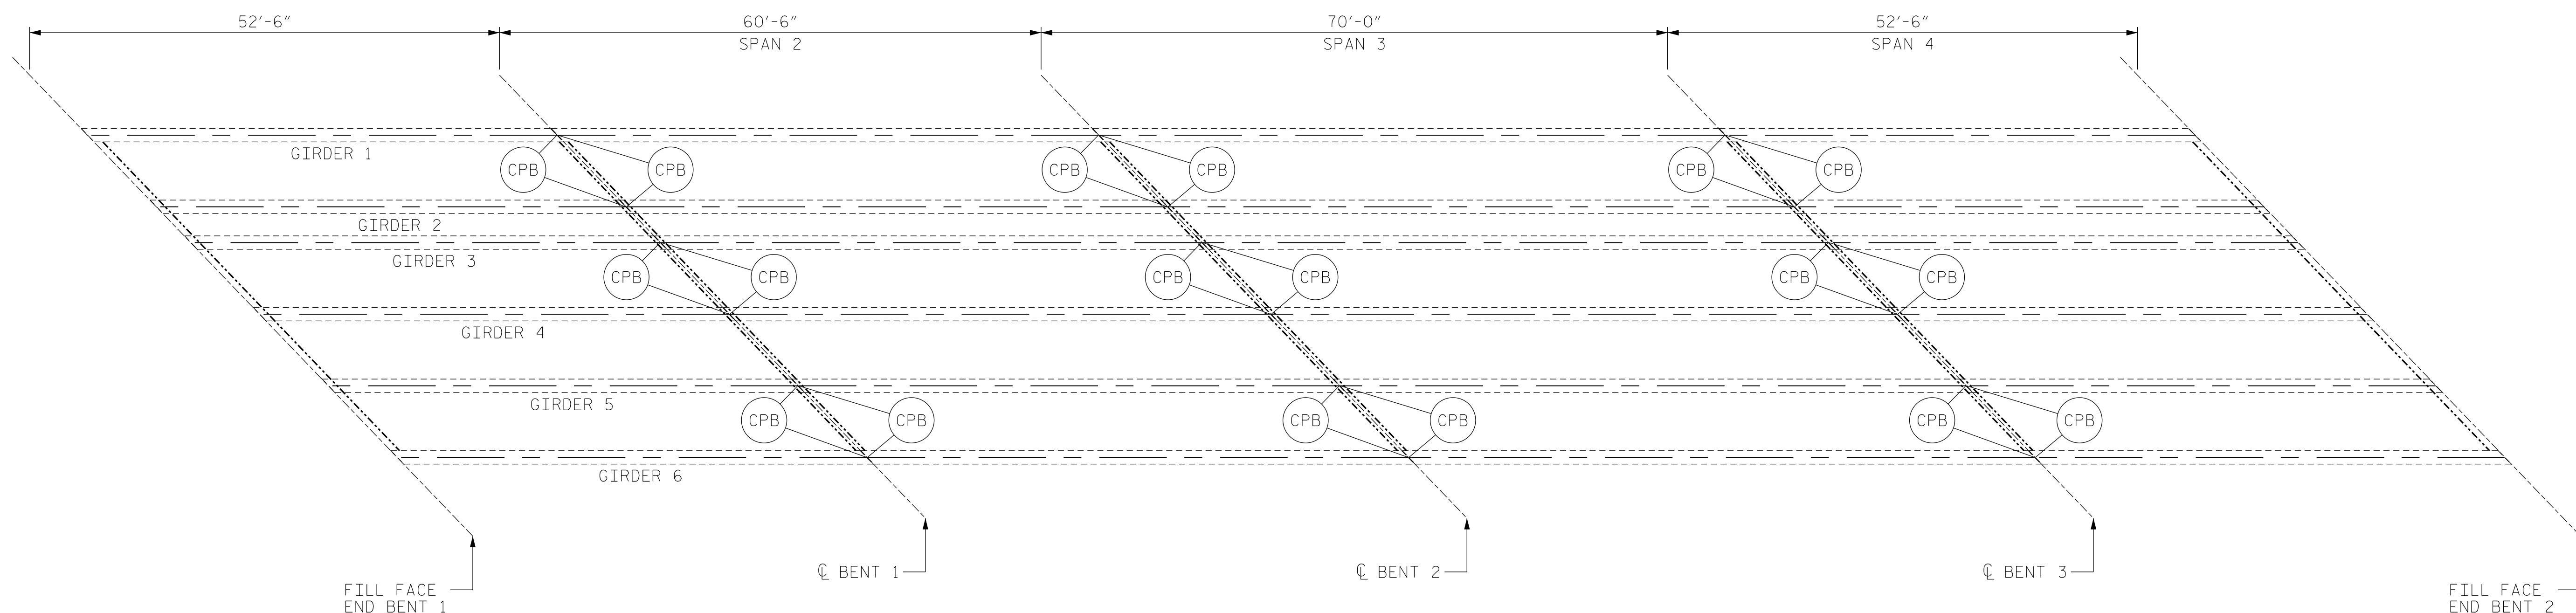

PLAN

PROJECT NO. I-5915B
IREDELL COUNTY
 BRIDGE NO. 480109

NOTES:

REPAIR LOCATIONS AND ESTIMATED QUANTITIES ARE GIVEN WITH THE BEST INFORMATION AVAILABLE. IF ADDITIONAL REPAIRS NOT SHOWN ON THE DRAWINGS ARE DEEMED NECESSARY BY THE ENGINEER, THE ENGINEER WILL NOTE ON THE DRAWINGS THE APPROXIMATE LOCATIONS AND DESCRIPTION OF THE REPAIRS AND ADJUST THE ACTUAL QUANTITIES ENTERED INTO THE TABLE ABOVE.

FOR CLEANING & PAINTING EXISTING BEARINGS WITH HRSCA, SEE SPECIAL PROVISIONS.



STATE OF NORTH CAROLINA
 DEPARTMENT OF TRANSPORTATION
 RALEIGH

SUPERSTRUCTURE REPAIRS

DRAWN BY : ALLEN J. MCSWAIN DATE : 01/2022
 CHECKED BY : JACOB H. DUKE DATE : 01/2022
 DESIGN ENGINEER OF RECORD: DIEGO A. AGUIRRE DATE : 01/2022

DOCUMENT NOT CONSIDERED
 FINAL UNLESS ALL
 SIGNATURES COMPLETED

| REVISIONS | | | | | | SHEET NO. |
|-----------|-----|-------|-----|-----|-------|----------------|
| NO. | BY: | DATE: | NO. | BY: | DATE: | |
| 1 | | | 3 | | | S16-5 |
| 2 | | | 4 | | | TOTAL SHEETS 9 |