


Location and Surveys



PROJECT SURVEYOR

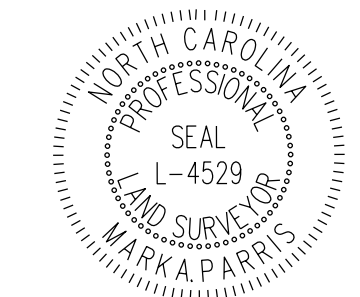


DOCUMENT NOT CONSIDERED FINAL UNLESS ALL SIGNATURES COMPLETED

I, Mark A. Parris, certify that the right of way and permanent easement monumentation for this project shown herein was completed under my direct and responsible charge from an actual survey made under my supervision; that all horizontal closures had a minimum ratio of precision of 1:10,000 (Class A). Field work was performed from 3/03/22 to 3/04/22, and all coordinates are based on NAD83/2011. That this survey was performed to meet the requirements of 21NCAC 56.1600 as applicable.

This 9th day of March, 2022. Professional Land Surveyor L-4529

-L-				-Y-			
PI Sta 12+63.24	PI Sta 15+27.27	PI Sta 18+66.62	PI Sta 19+76.89	PI Sta 12+15.81			
$\Delta = 6^{\circ} 49' 34.0''$ (LT)	$\Delta = 35^{\circ} 59' 22.8''$ (LT)	$\Delta = 28^{\circ} 26' 57.0''$ (LT)	$\Delta = 5^{\circ} 14' 49.8''$ (LT)	$\Delta = 6^{\circ} 41' 37.3''$ (LT)			
D = 3' 59' 33.9"	D = 10' 25' 02.7"	D = 16' 51' 06.1"	D = 9' 30' 00.0"	D = 8' 57' 08.9"			
L = 170.96'	L = 345.48'	L = 168.82'	L = 55.23'	L = 74.77'			
T = 85.58'	T = 178.65'	T = 86.19'	T = 27.64'	T = 37.43'			
R = 1,435.00'	R = 550.00'	R = 340.00'	R = 603.11'	R = 640.00'			

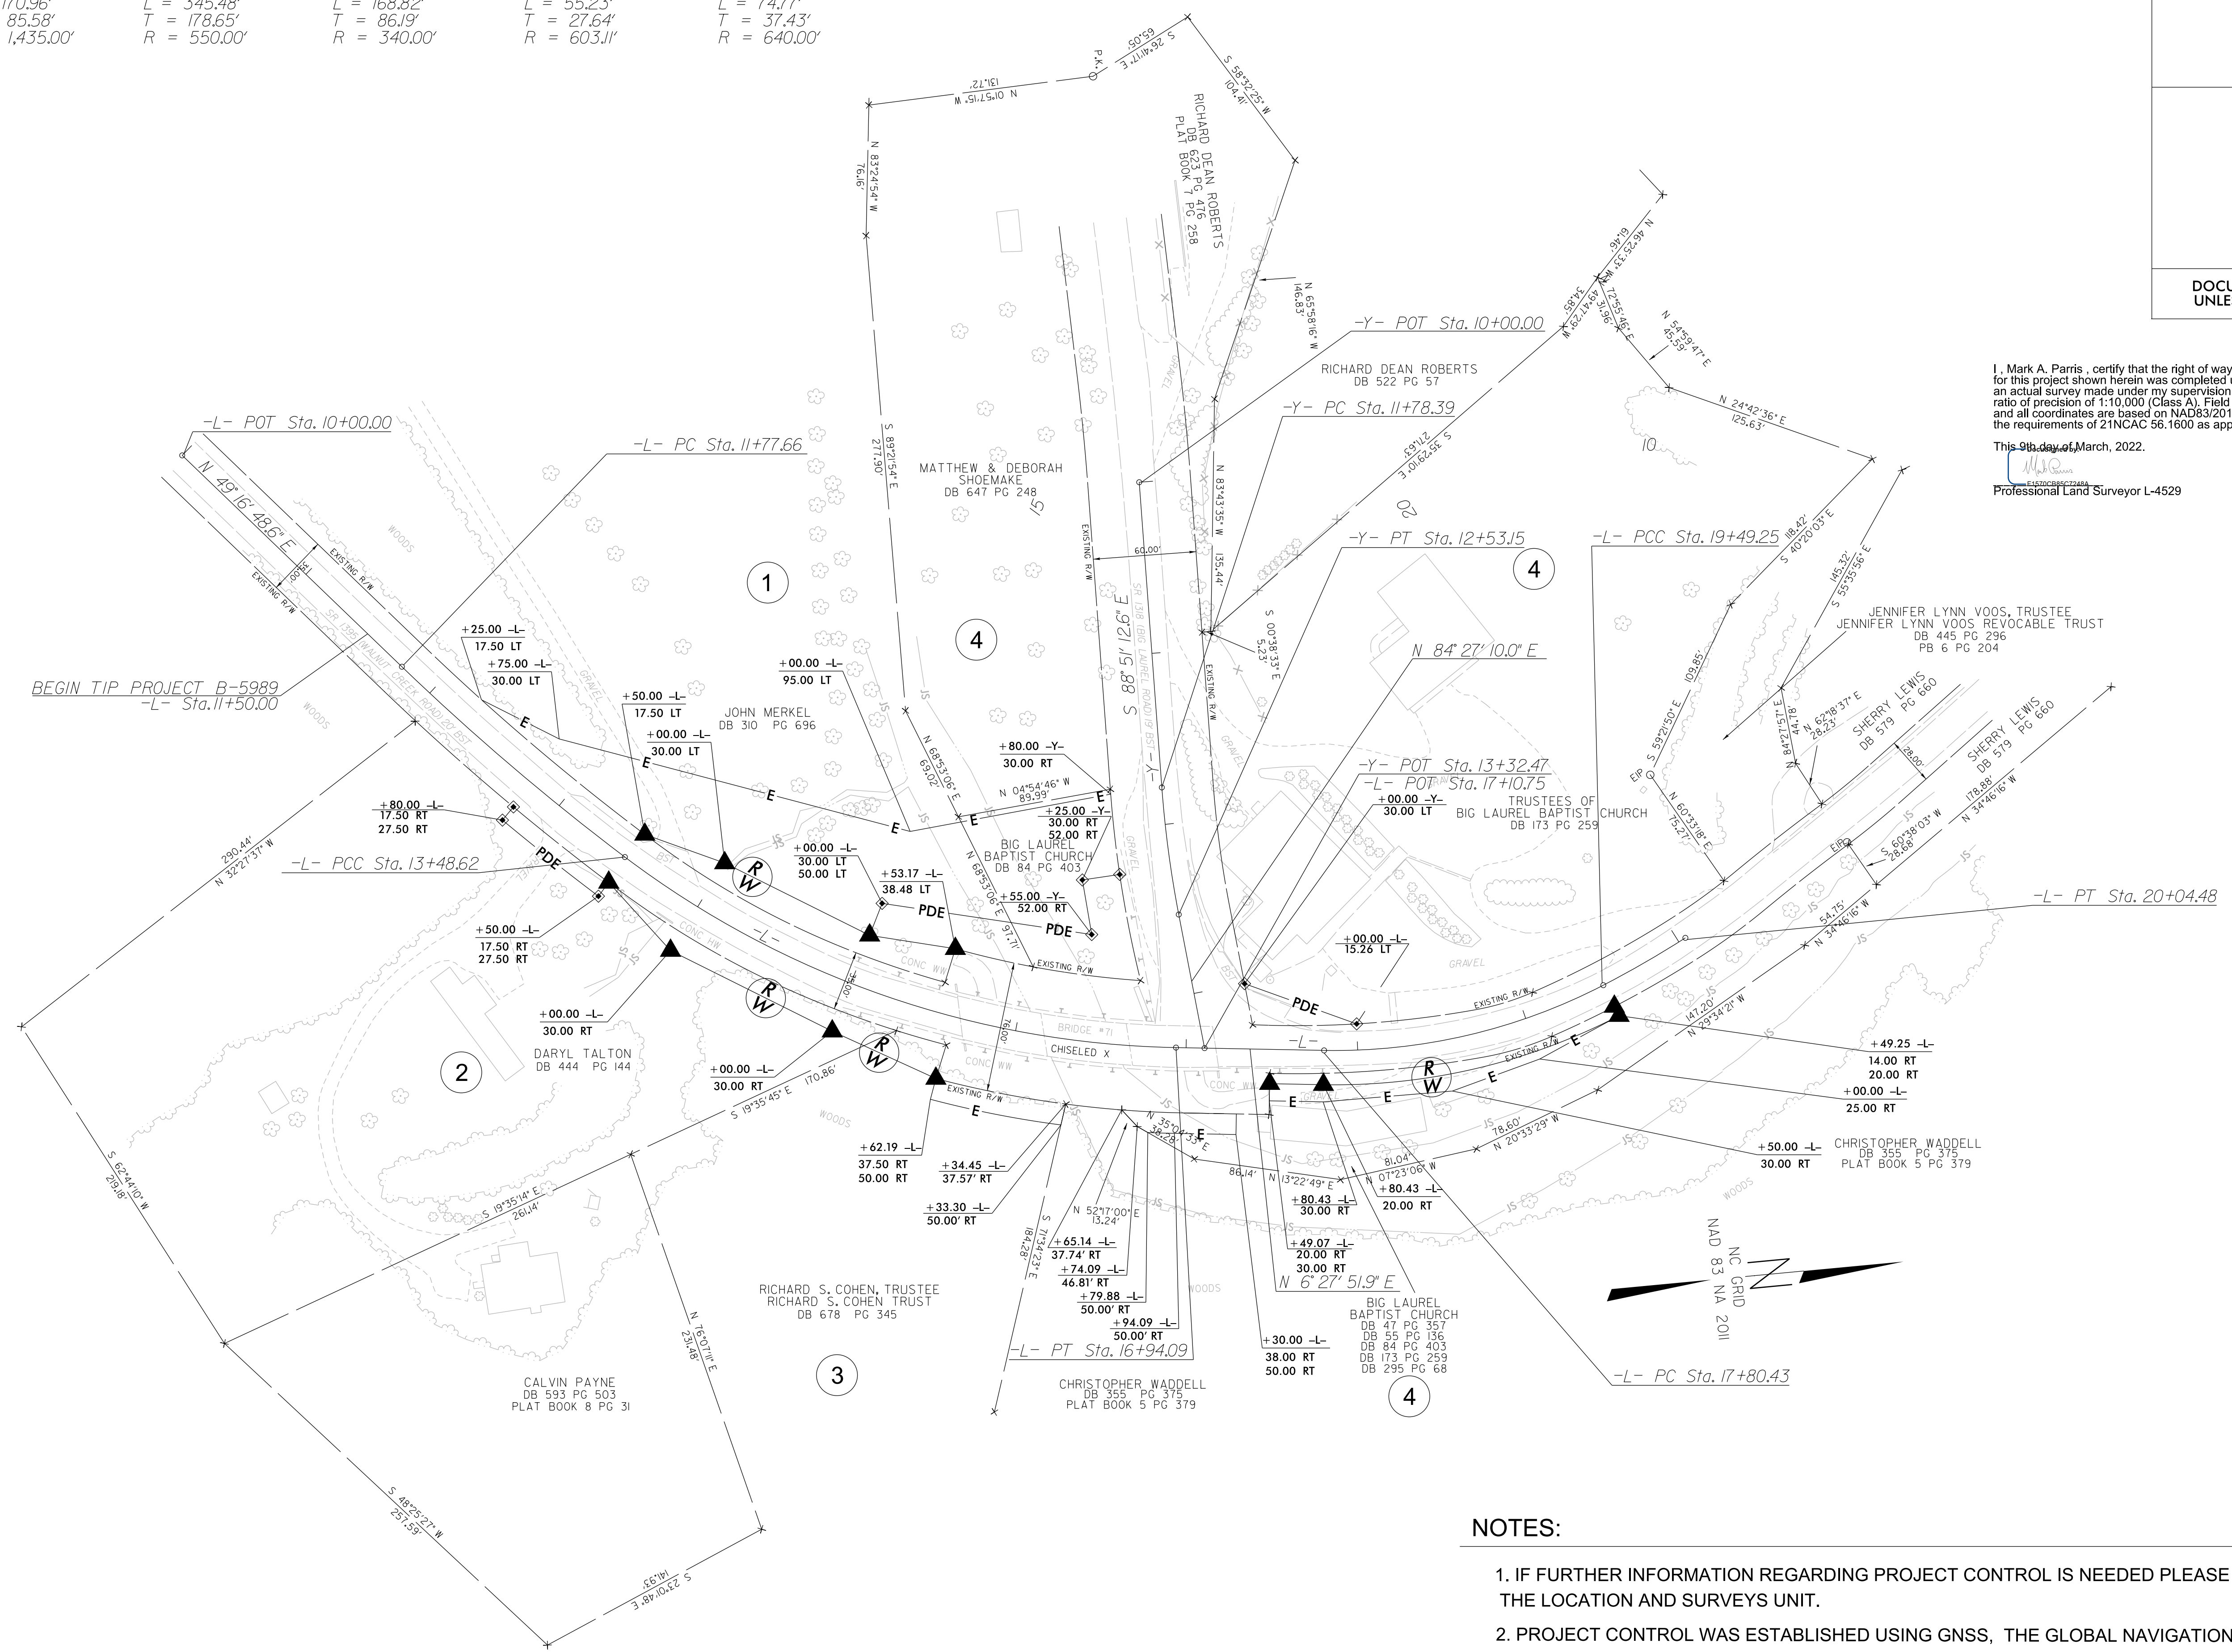

REVISIONS

28-NOV-2022 15:09 V:\NCS\502212-03_Bridge 71 ROW Staking\Survey\row sheets\To_Send\B5989_1s_RW04.dgn

- NOTES:
1. IF FURTHER INFORMATION REGARDING PROJECT CONTROL IS NEEDED PLEASE CONTACT THE LOCATION AND SURVEYS UNIT.
 2. PROJECT CONTROL WAS ESTABLISHED USING GNSS, THE GLOBAL NAVIGATION SATELLITE SYSTEM.
 3. RIGHT OF WAY MONUMENTATION ESTABLISHED 3/03/22 TO 3/04/22.