

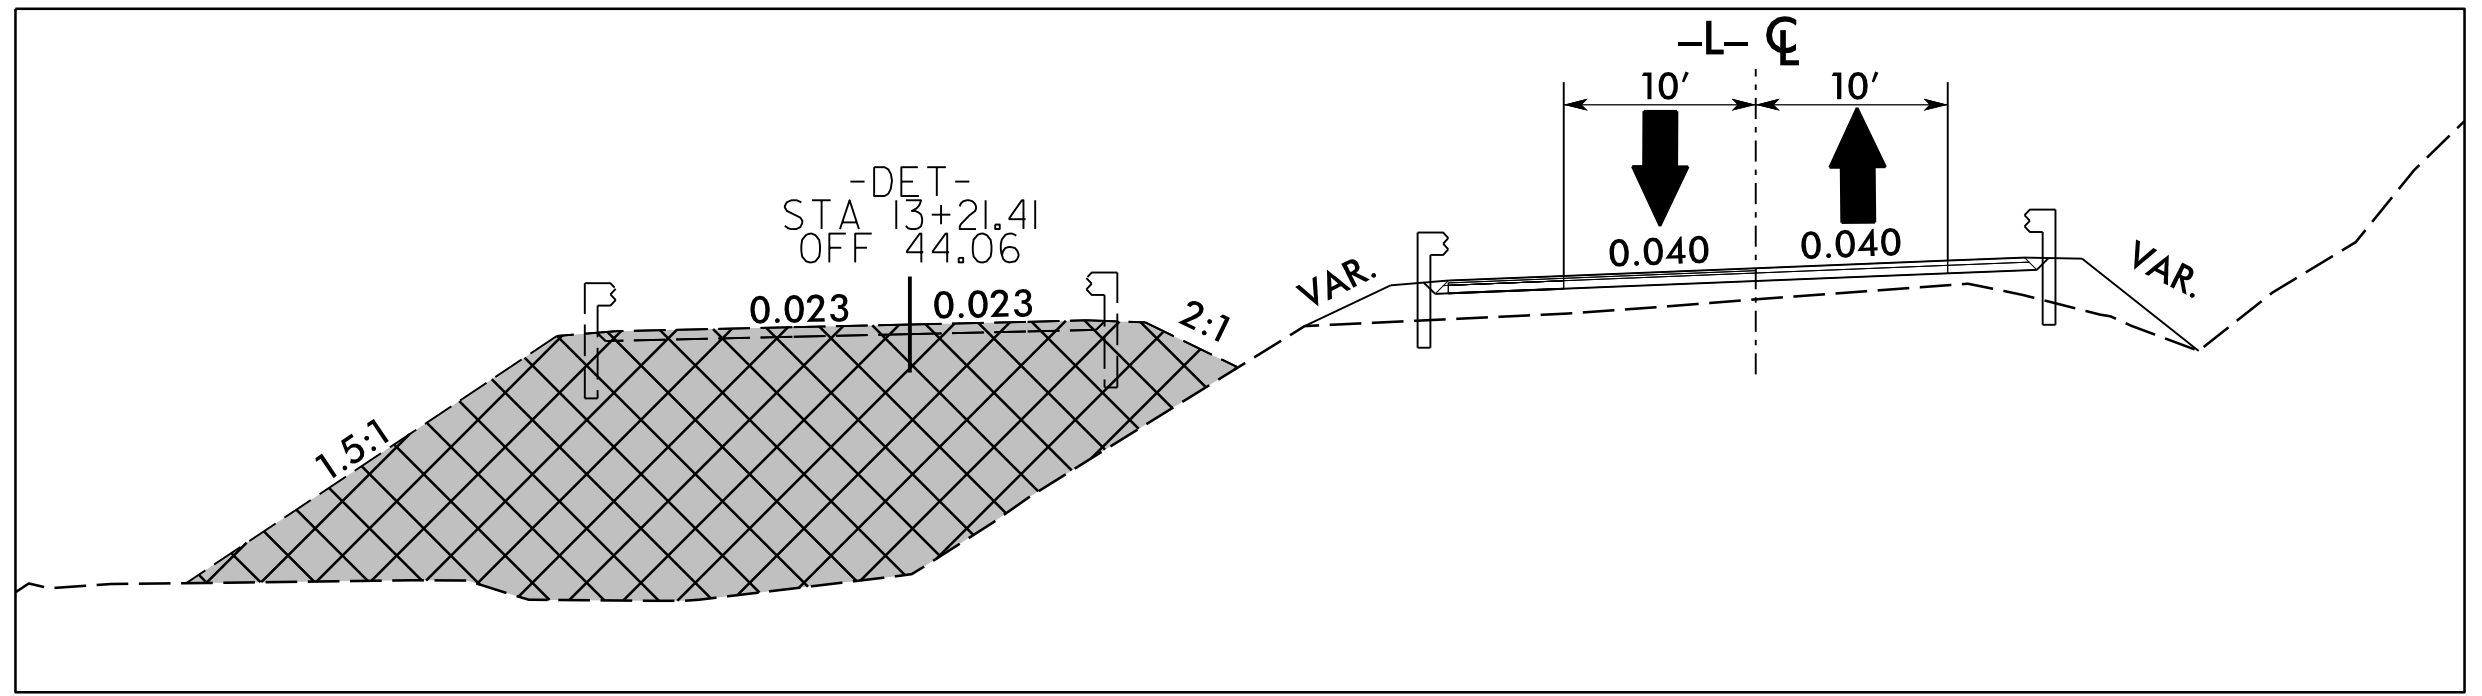


- NOTES:
- 1) COMPLETE FINAL LAYER OF SURFACE COURSE ON -L- STA. 11+50 TO STA. 19+50 AND -Y- STA. 11+25 TO STA. 13+22. COMPLETE TEMP. PAVEMENT MARKING AND MARKERS AND PERMANENT SIGNING IN PHASE III, STEP 3.
 - 2) COMPLETE FINAL PAVEMENT MARKINGS AND MARKERS IN PHASE III, STEP 4
- SEE SHEET PMP-2 FOR FINAL PAVEMENT MARKING LOCATIONS AND DIMENSIONS.

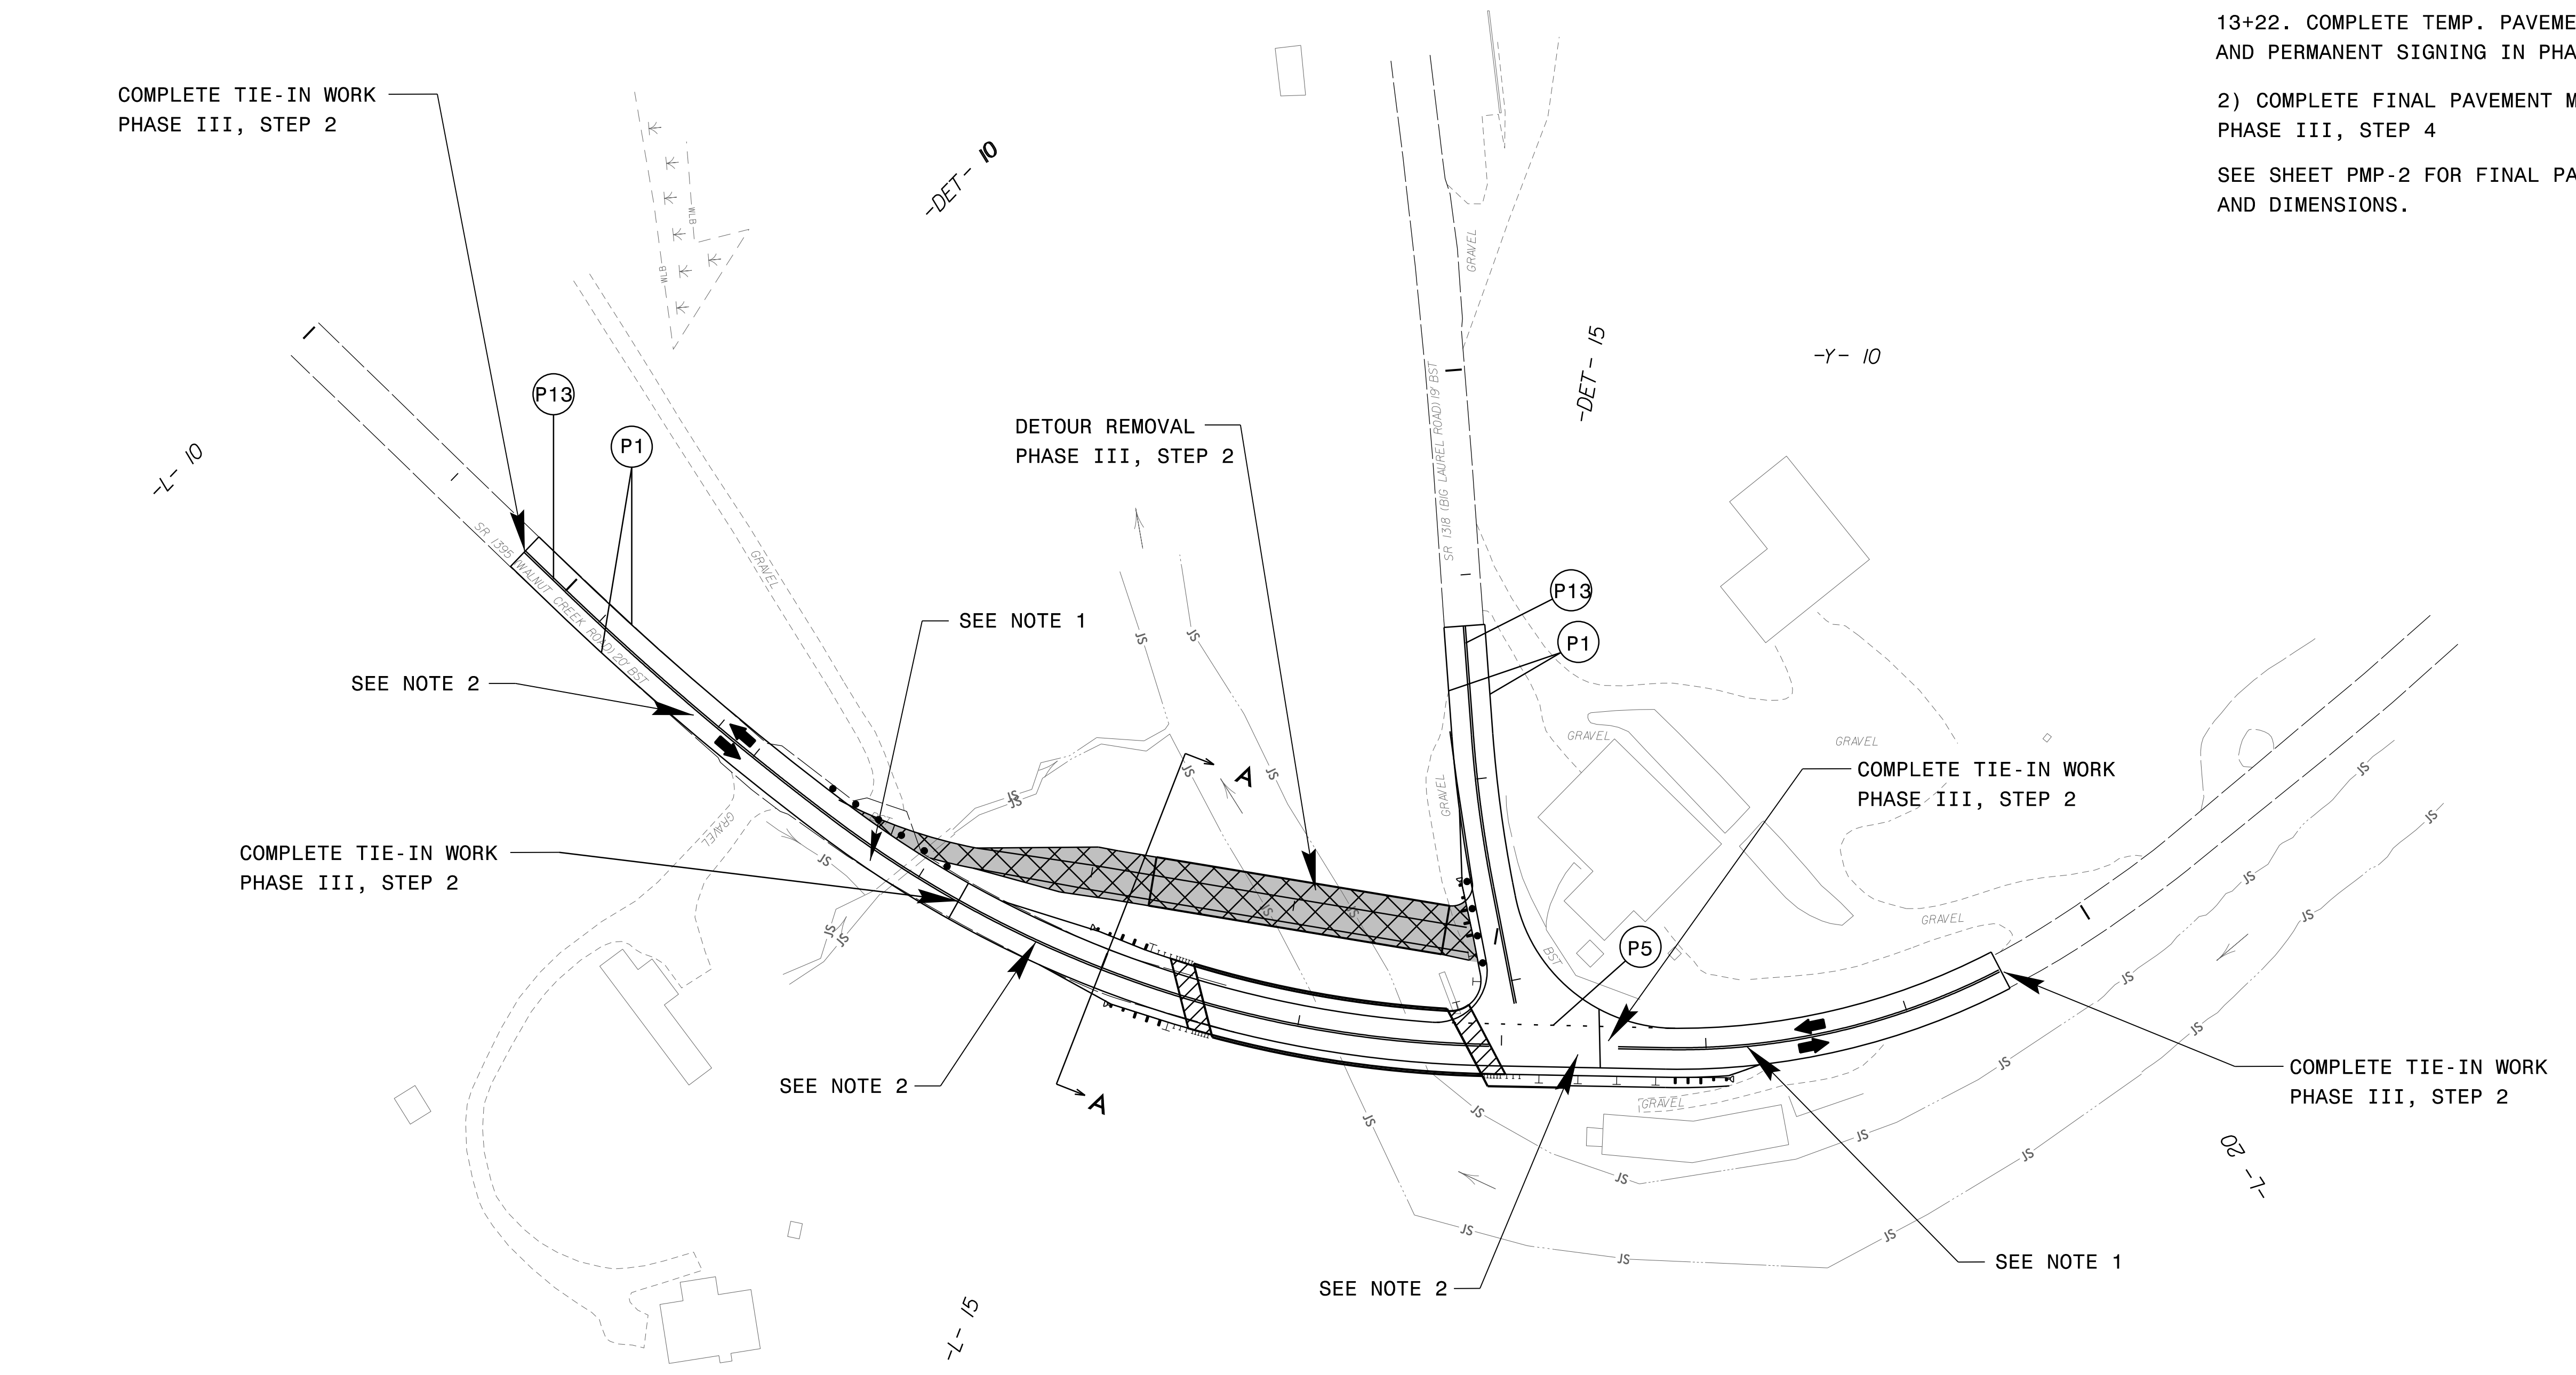


SECTION A-A
-L- STA. 15+00
-DET- STA. 13+21.41

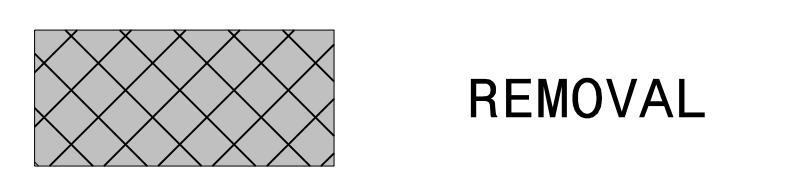


APPROVED: *James A. Speer*
DATE: 10/31/2022

SEAL



DOCUMENT NOT CONSIDERED FINAL UNLESS ALL SIGNATURES COMPLETED

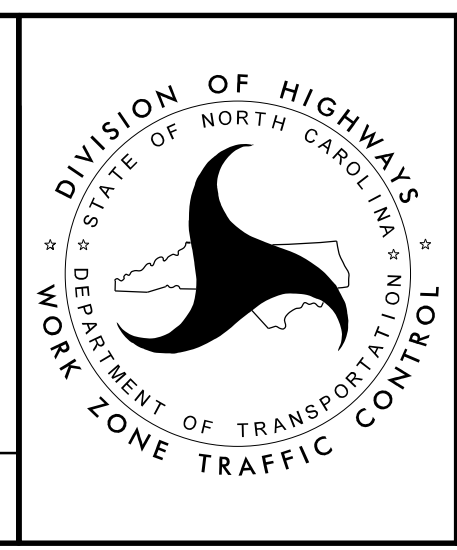

PHASE III

31-OCT-2022 07:40
B-5989.TC.TMP.5.dgn
josh.fernigan