
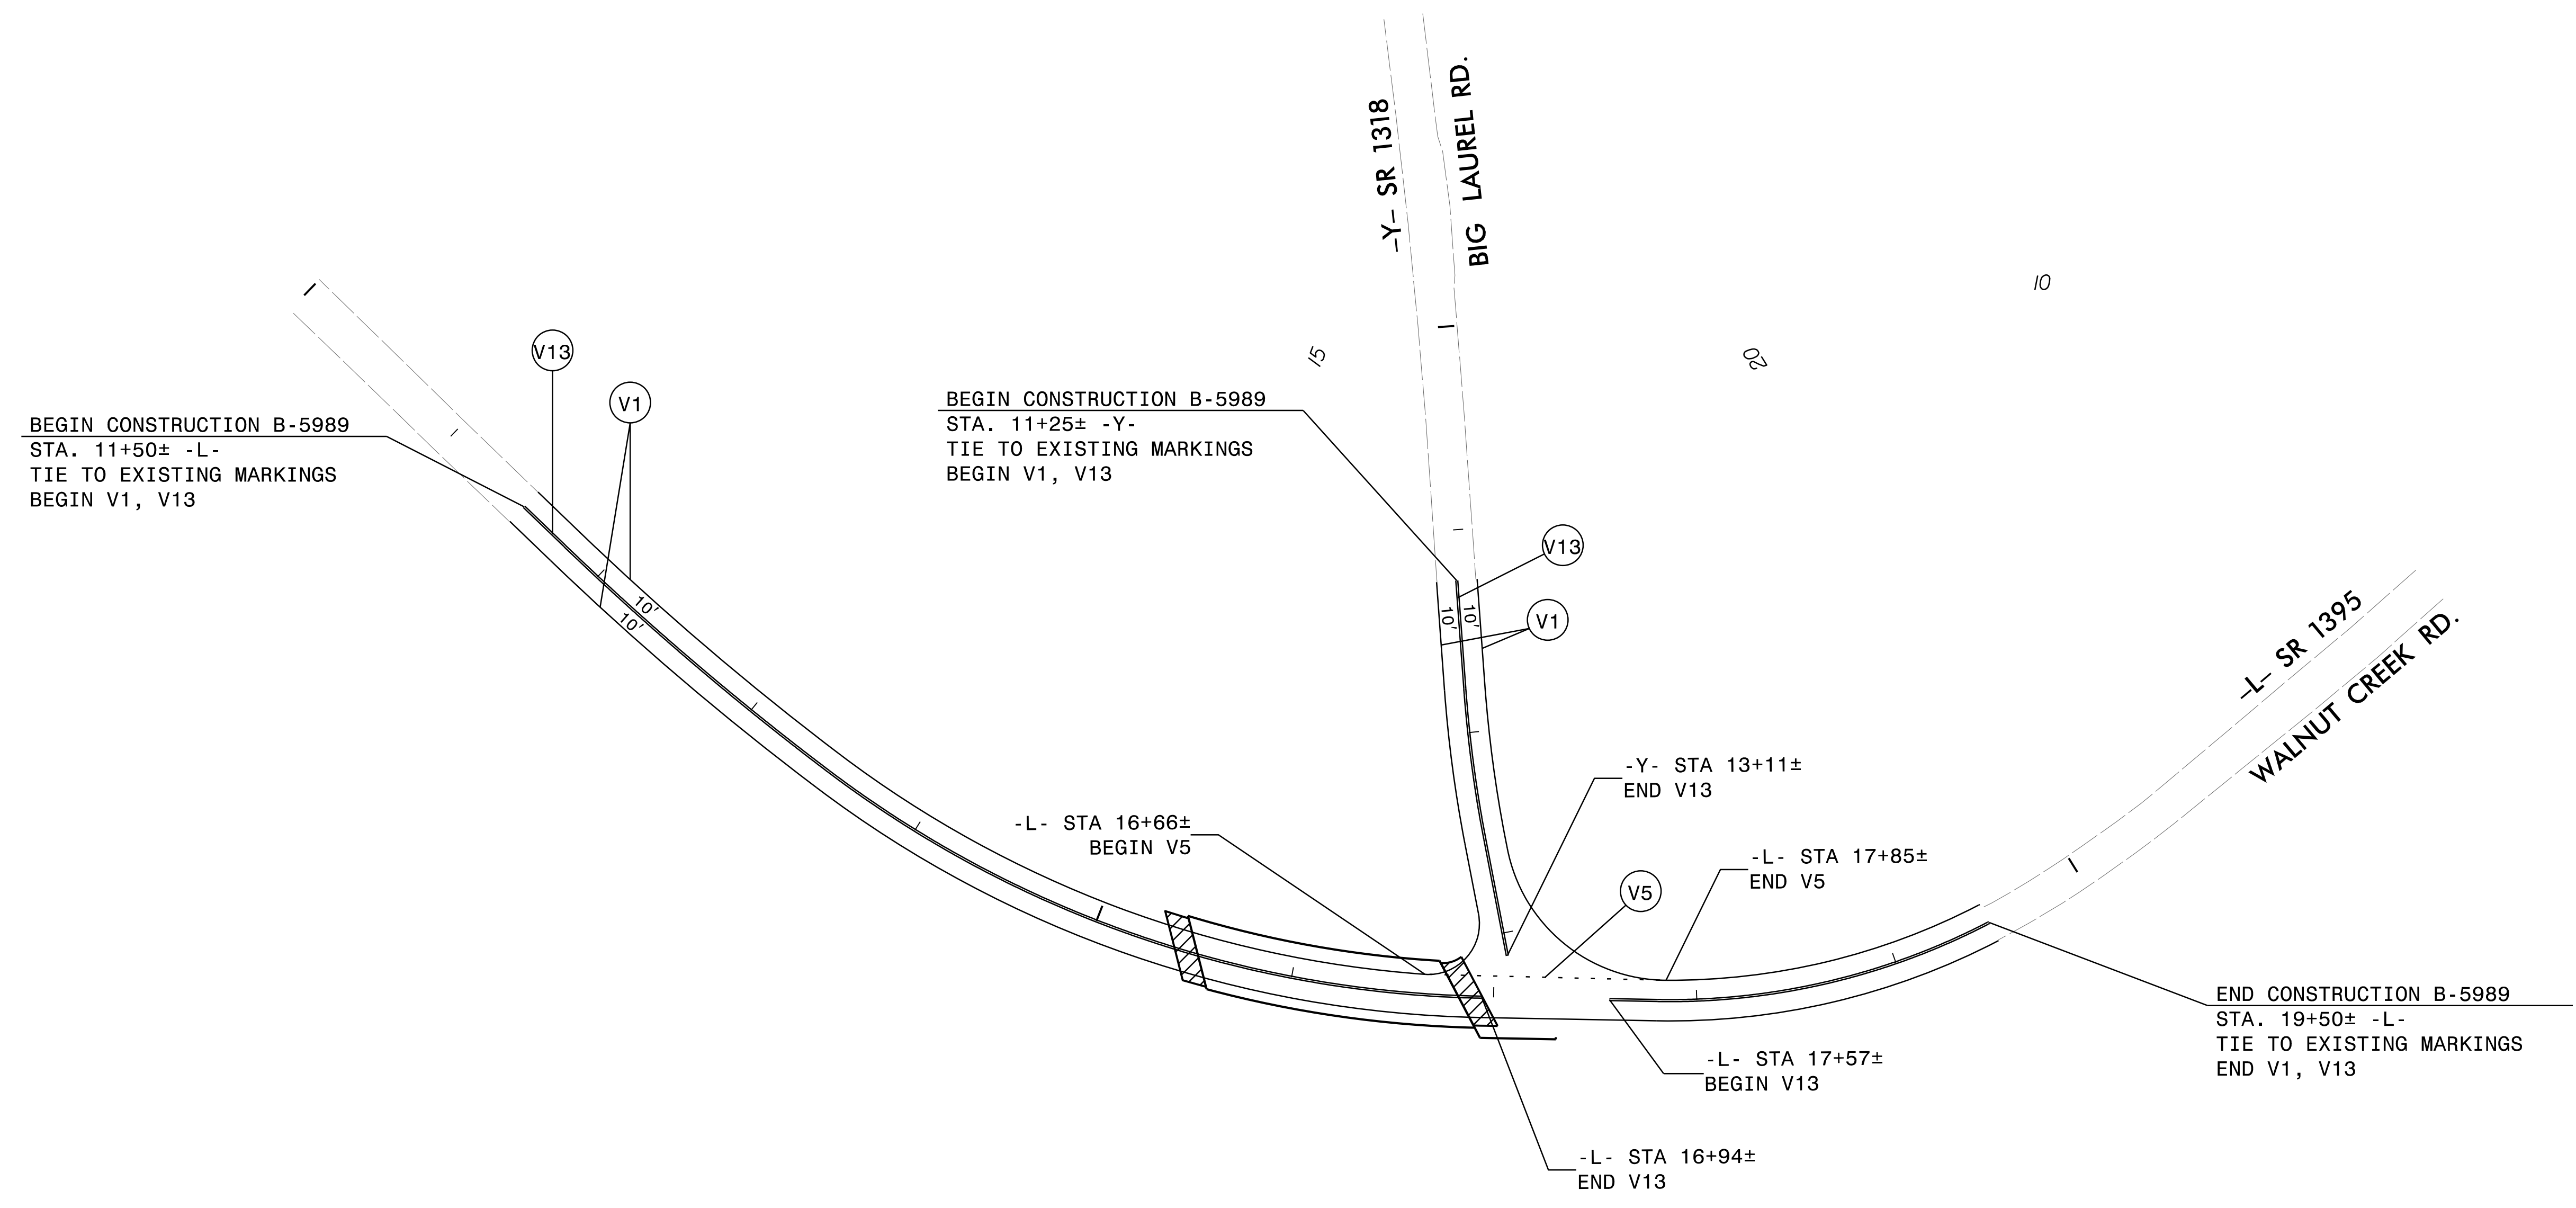
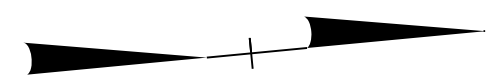



R.17.09

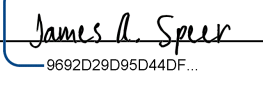


31-OCT-2022 07:39  
B-5989\_TC\_PMP.2.dgn  
josh.fernigan

APPROVED:   
DATE: 10/31/2022

SEAL

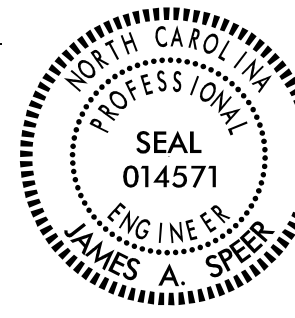

**DOCUMENT NOT CONSIDERED FINAL  
UNLESS ALL SIGNATURES COMPLETED**

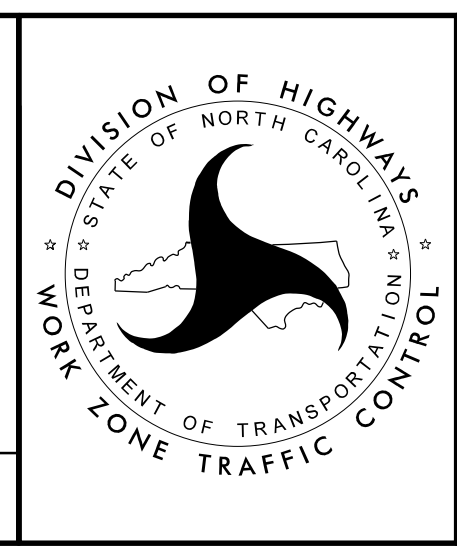

PAVEMENT MARKING  
DETAIL SHEET 1