
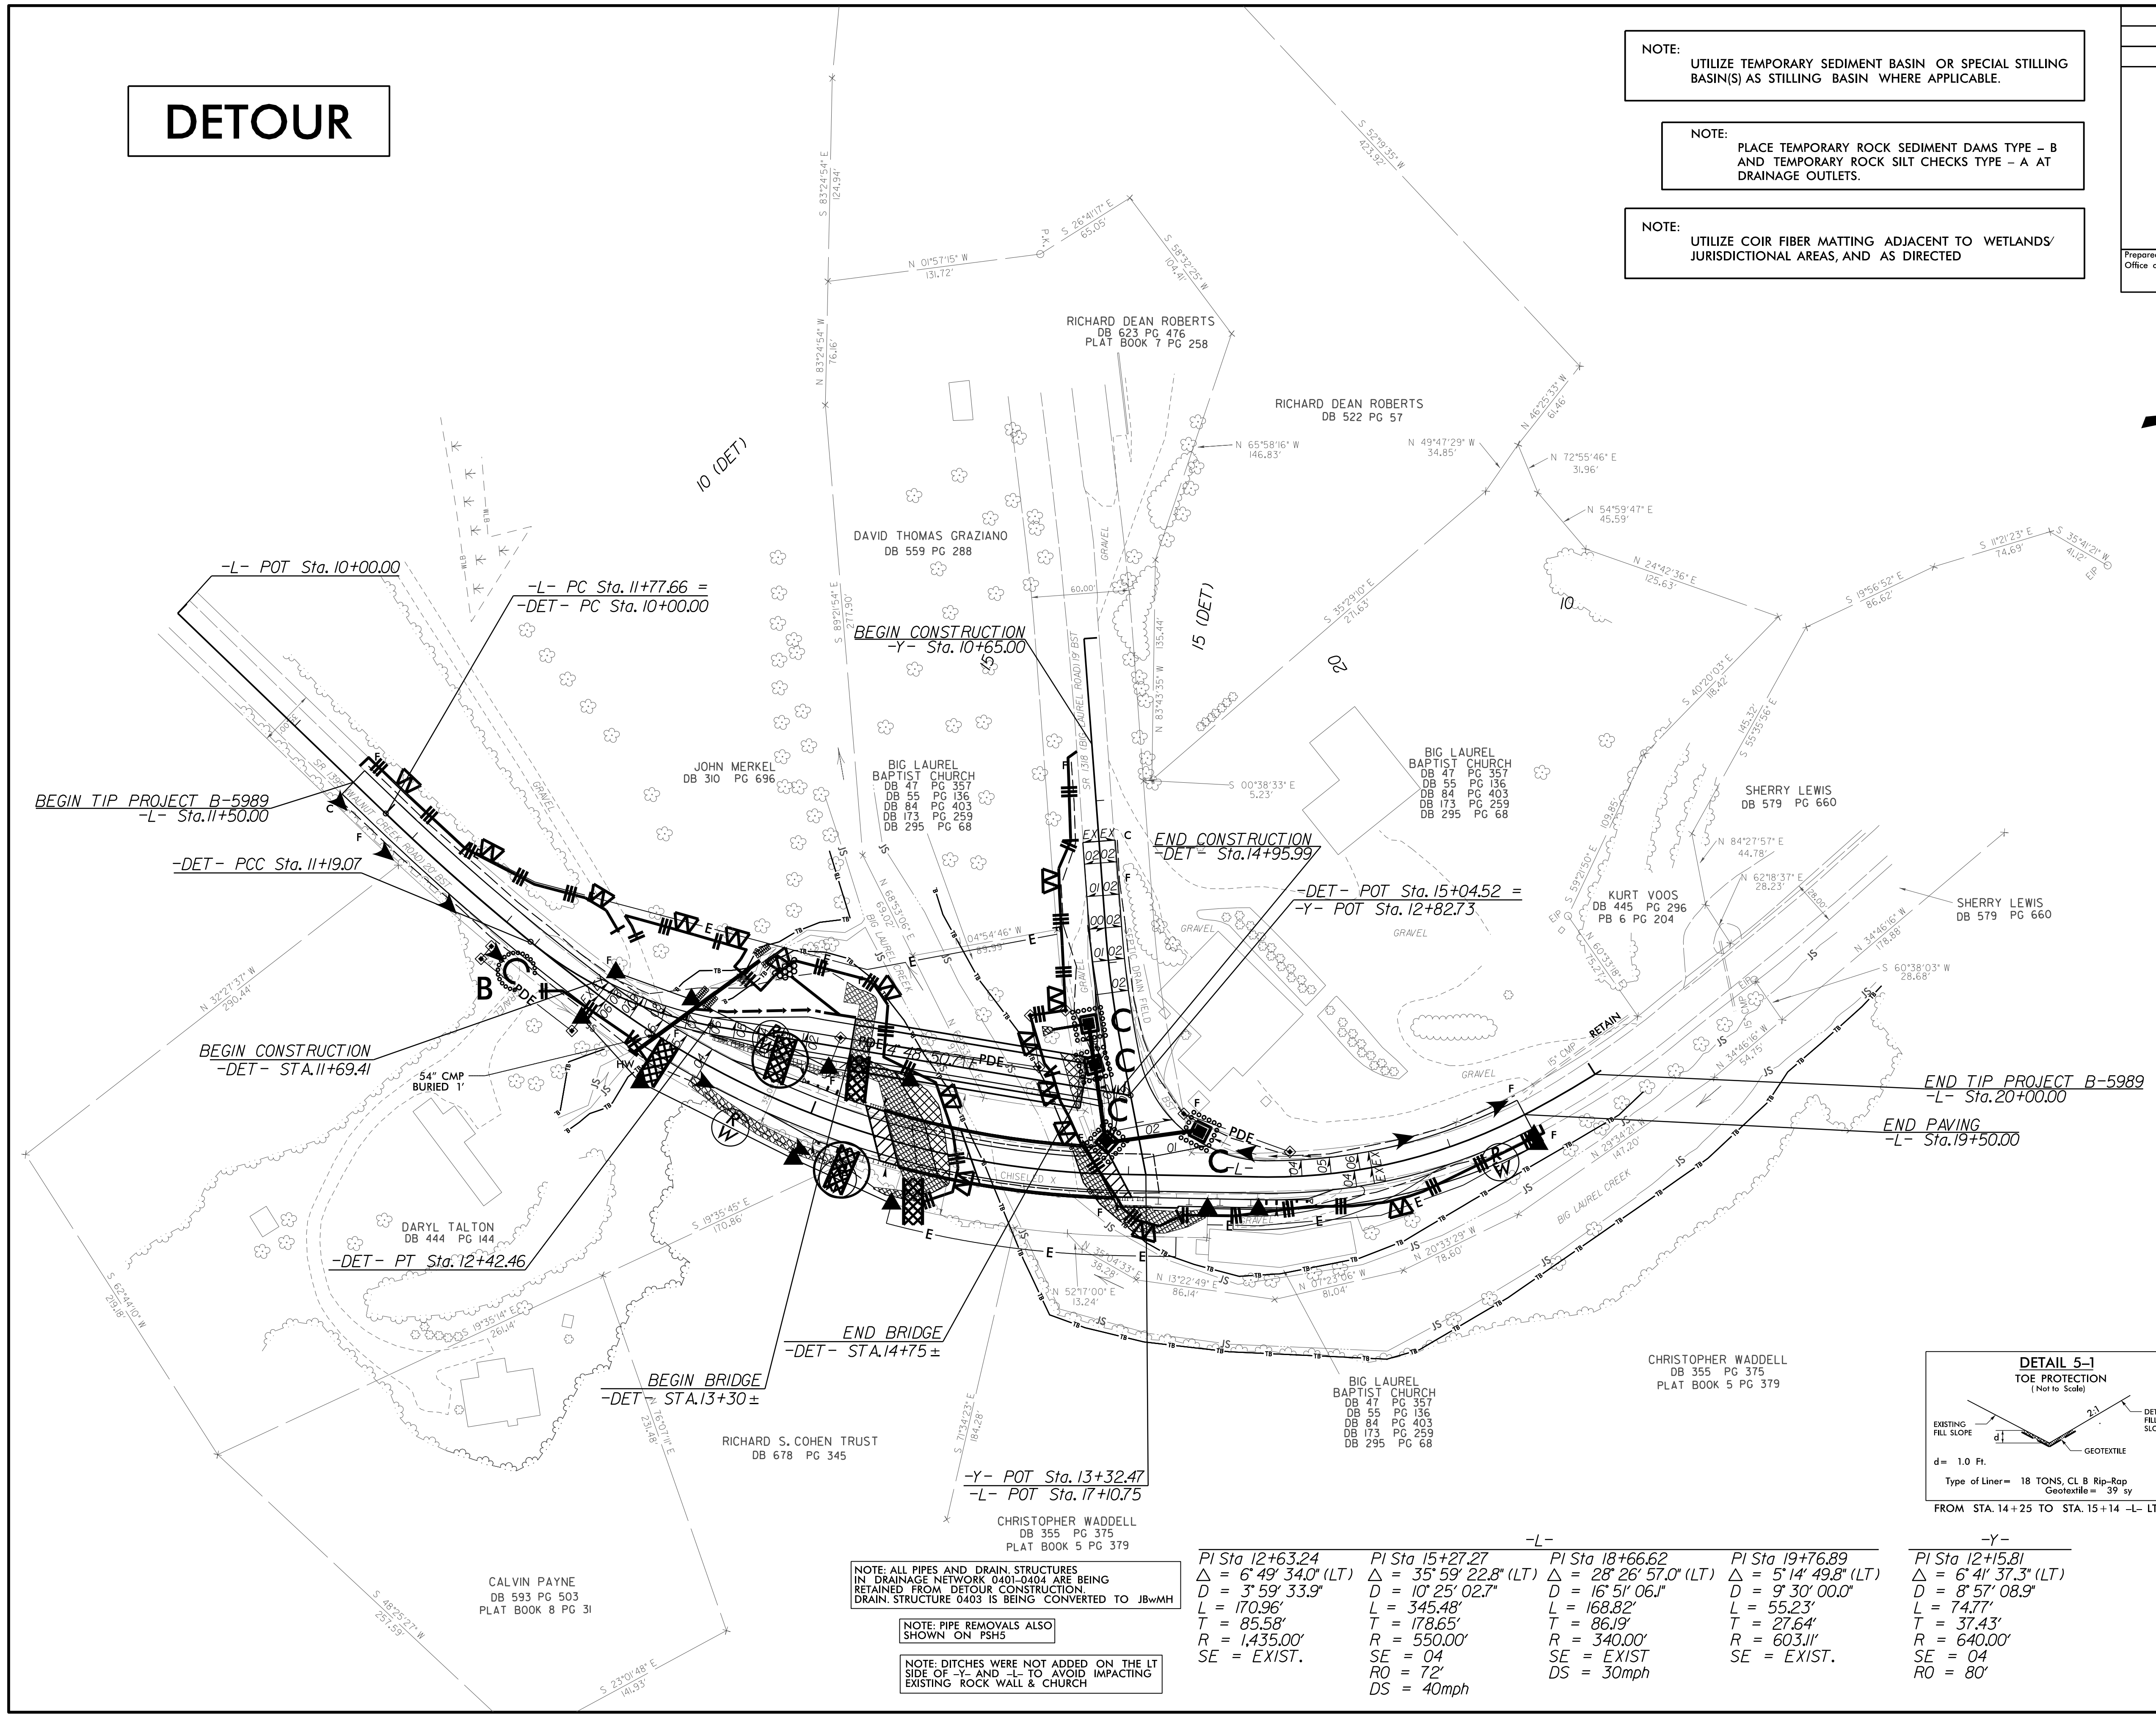
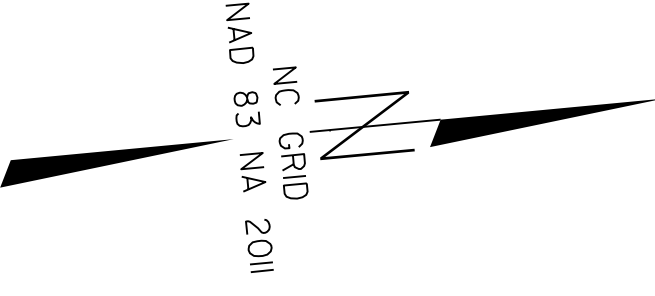


DETOUR

- NOTE:** UTILIZE TEMPORARY SEDIMENT BASIN OR SPECIAL STILLING BASIN(S) AS STILLING BASIN WHERE APPLICABLE.
- NOTE:** PLACE TEMPORARY ROCK SEDIMENT DAMS TYPE - B AND TEMPORARY ROCK SILT CHECKS TYPE - A AT DRAINAGE OUTLETS.
- NOTE:** UTILIZE COIR FIBER MATTING ADJACENT TO WETLANDS/ JURISDICTIONAL AREAS, AND AS DIRECTED

PROJECT REFERENCE NO.	SHEET NO.
B-5989	EC-5/CONST. 5
	
<small>Prepared in the Office of:</small> <small>NC FIRM LICENSE: Not P-0359</small> <small>504 Meadowslands Drive</small> <small>Hillsborough, NC 27278</small> <small>(919) 332-3863</small> <small>(919) 732-6676 (FAX)</small>	



NOTE: ALL PIPES AND DRAIN STRUCTURES IN DRAINAGE NETWORK 0401-0404 ARE BEING RETAINED FROM DETOUR CONSTRUCTION. DRAIN STRUCTURE 0403 IS BEING CONVERTED TO JBWMH

NOTE: PIPE REMOVALS ALSO SHOWN ON PSHS

NOTE: DITCHES WERE NOT ADDED ON THE LT SIDE OF -Y- AND -L- TO AVOID IMPACTING EXISTING ROCK WALL & CHURCH

PI Sta	Δ	D	L	T	R	SE	RO
12+63.24	6' 49" 34.0" (LT)	3' 59" 33.9"	170.96'	85.58'	1,435.00'	EXIST.	
15+27.27	35' 59" 22.8" (LT)	10' 25" 02.7"	345.48'	178.65'	550.00'	04	72'
18+66.62	28' 26" 57.0" (LT)	16' 51" 06.1"	168.82'	86.19'	340.00'	EXIST	30mph
19+76.89	5' 14' 49.8" (LT)	9' 30" 00.0"	55.23'	27.64'	603.11'	EXIST.	
12+15.81	6' 41' 37.3" (LT)	8' 57" 08.9"	74.77'	37.43'	640.00'	04	80'

