

SIGN NUMBER: 301,302
 TYPE: STATIONARY
 QUANTITY: 2
 SIGN WIDTH: 2'-6"
 HEIGHT: 1'-6"
 TOTAL AREA: 3.75 SF
 BORDER TYPE: INSERT
 RECESS: 0.375"
 WIDTH: 0.5"
 RADII: 1.5"
 NO. Z BARS: N/A
 LENGTH: N/A

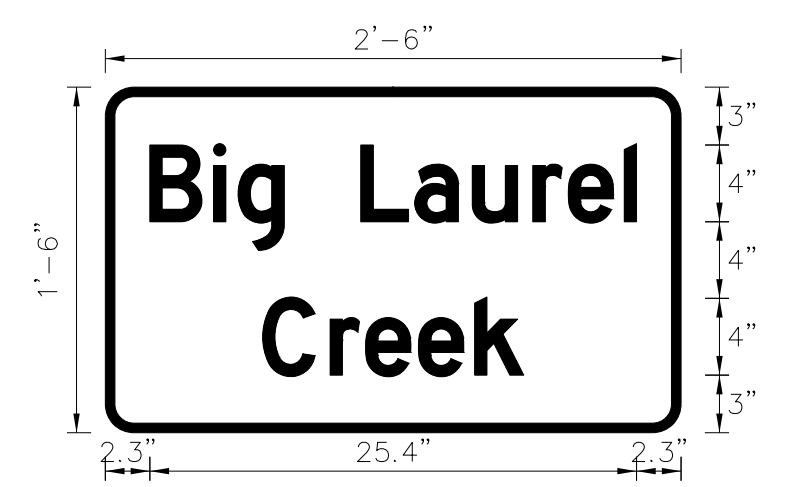
BACKG COLOR: Green
 COPY COLOR: White

SYMBOL	X	Y	WID	HT

MAT'L: 0.063" ALUMINUM

USE NOTES: 1,2
 1. Legend and border (except those that are colored black) shall be direct applied Grade C sheeting.
 2. Background shall be Grade C reflective sheeting

DESIGN BY: SWM
 PROJECT ID: B-5989
 CHECKED BY: JAS
 DIV: 13
 DATE: AUG 2019



BORDER
 R=3"
 TH=0.75"
 IN=0.375"

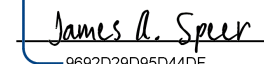
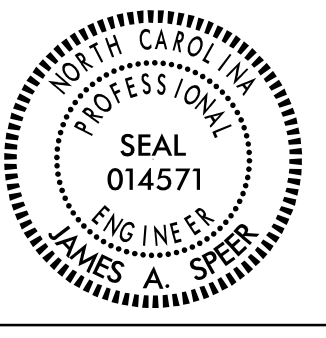
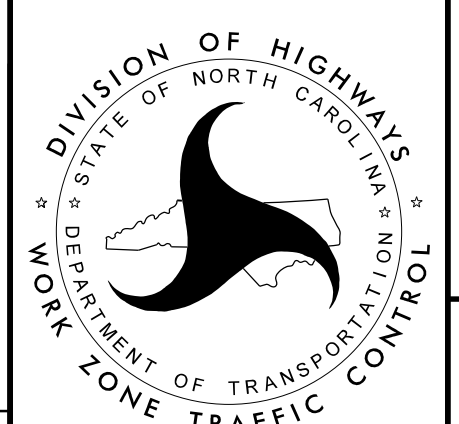
Spacing Factor is 1 unless specified otherwise

LETTER POSITIONS

Letter spacings are to start of next letter

Letter Spacing Data													Series/Size	Text Length
B	i	g		L	a	u	r	e	l				D 2000	
3.3	1.3	2.4		2.8	3	3.2	1.8	2.9	0.6				25.4	4/3
C	r	e	e	k									D 2000	
3.5	1.8	2.8	2.9	2.6									13.6	4/3

31-OCT-2022 07:35
 B-5989_SGN2.dgn
 josh.jernigan

APPROVED:  DATE: 10/31/2022 SEAL 		SPECIAL SIGN DESIGN
		TYPE D SIGNS
DOCUMENT NOT CONSIDERED FINAL UNLESS ALL SIGNATURES COMPLETED		