

UTILITIES BY OTHERS

ALL PROPOSED UTILITY WORK SHOWN ON THIS SHEET WILL BE DONE BY OTHERS. NO PAYMENT WILL BE MADE TO THE CONTRACTOR FOR PROPOSED UTILITY WORK SHOWN ON THIS SHEET.


-DET-
 PI Sta 10+59.57 PI Sta 11+82.05
 $\Delta = 4' 45" 15.0" (LT)$ $\Delta = 28' 16" 41.0" (LT)$
 $D = 3' 59" 33.9"$ $D = 22' 55" 05.9"$
 $L = 119.07'$ $L = 123.39'$
 $T = 59.57'$ $T = 62.98'$
 $R = 1,435.00'$ $R = 250.00'$
 $SE = 04$
 $RO = 60$

NOTE: EASEMENT FOR NEW AERIAL POLE LINE ACQUIRED BY FRENCH BROAD EMC.

NOTE: 24" DRIVEWAY PIPE
 $DA = 2.31' ac$
 $Q = 3.0 cfs$
 $s = 0.064 f/ft$
 $C = 0.26$
 $I = 4.99 in/hr$
 $HWD = 0.80$

Sta. = 13+00 -L- LT
 $Q10 = 3.0 cfs$
 $V10 = 4.4 fps$
 $d = 0.6 ft$
 $s = 0.064 f/ft$
 $n = 0.035$
 Liner = GRASS

5/14/99
 16-SEP-2022 10:10
 (Summit)\UBO\Projects\Engineering\UBO\Projects\B-5989-ut-rdy5_U002_psh.dgn
 189 (Summit)\UBO\Projects\Engineering\UBO\Projects\B-5989-ut-rdy5_U002_psh.dgn

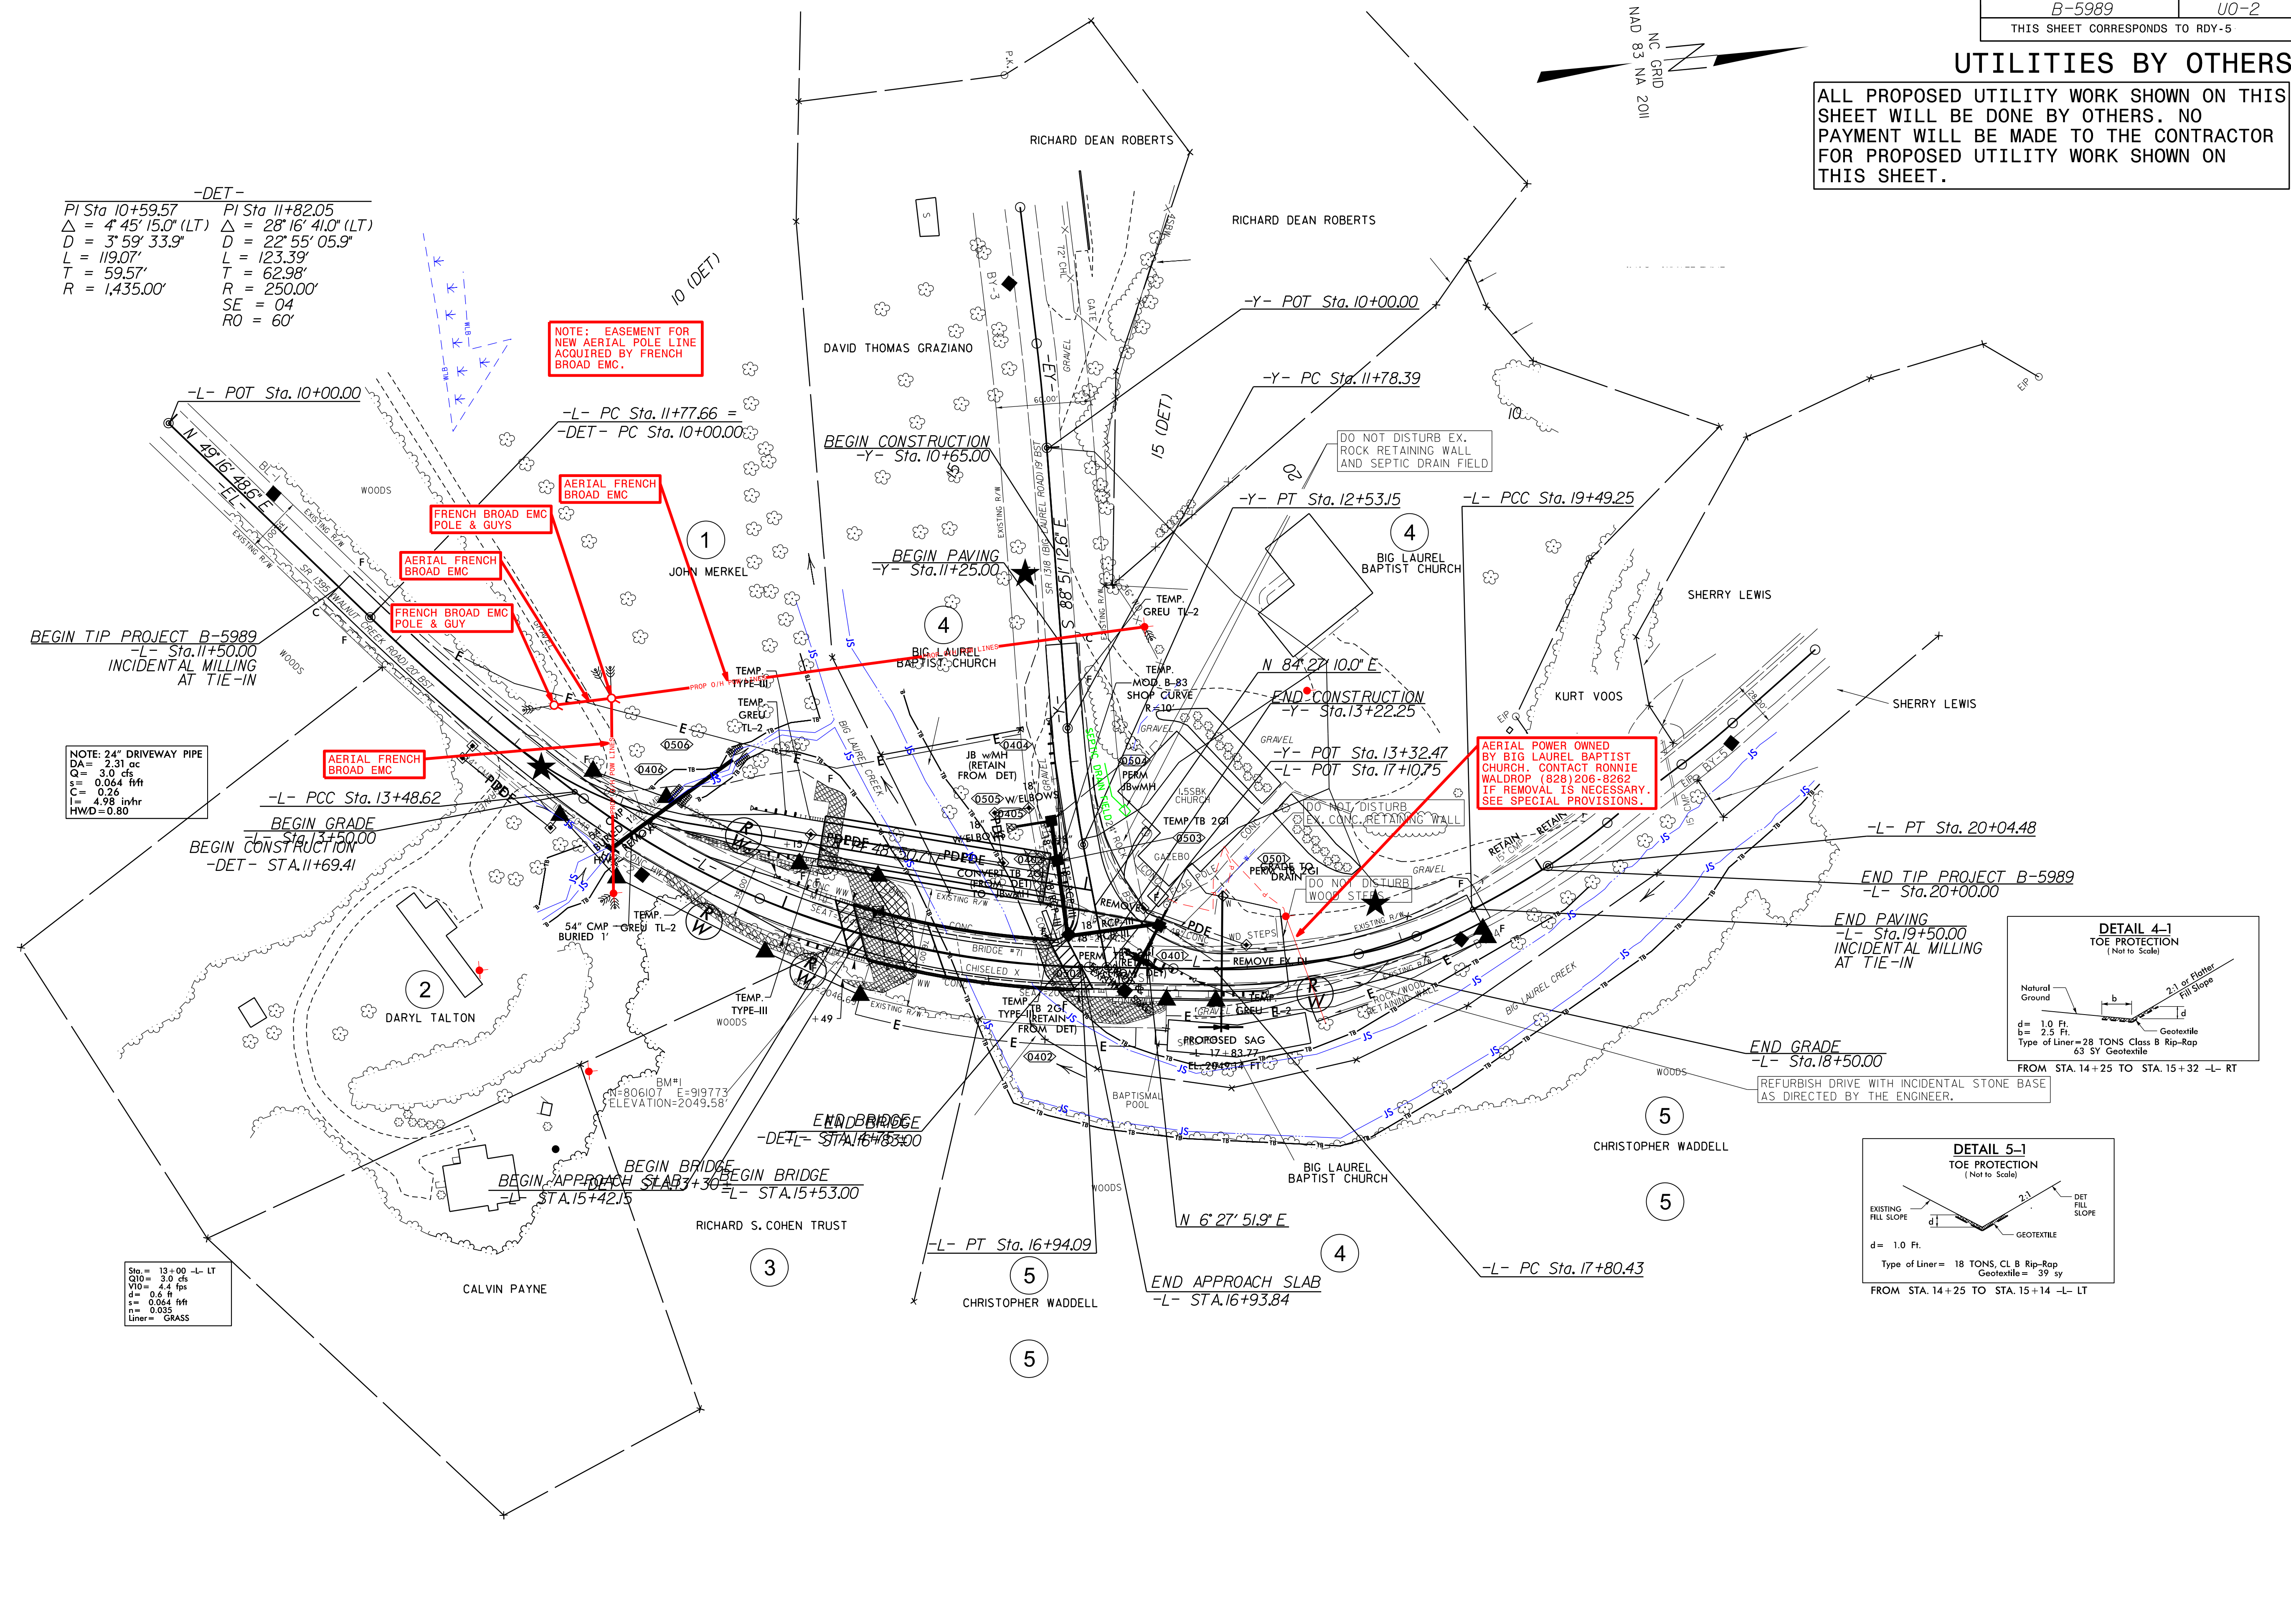

AERIAL POWER OWNED BY BIG LAUREL BAPTIST CHURCH. CONTACT RONNIE WALDROP (828) 206-8262 IF REMOVAL IS NECESSARY. SEE SPECIAL PROVISIONS.

