

Prepared in the Office of:




NC FIRM LICENSE No. P-0339
504 Meadows Drive
Hillsborough, NC 27578
(919) 732-3863
(919) 732-6676 (Fax)



PROJ. REFERENCE NO.
B-5989

SHEET NO.
X-3

150 140 130 120 110 100 90 80 70 60 50 40 30 20 10 0 10 20 30 40 50 60 70 80 90 100 110 120 130 140 150

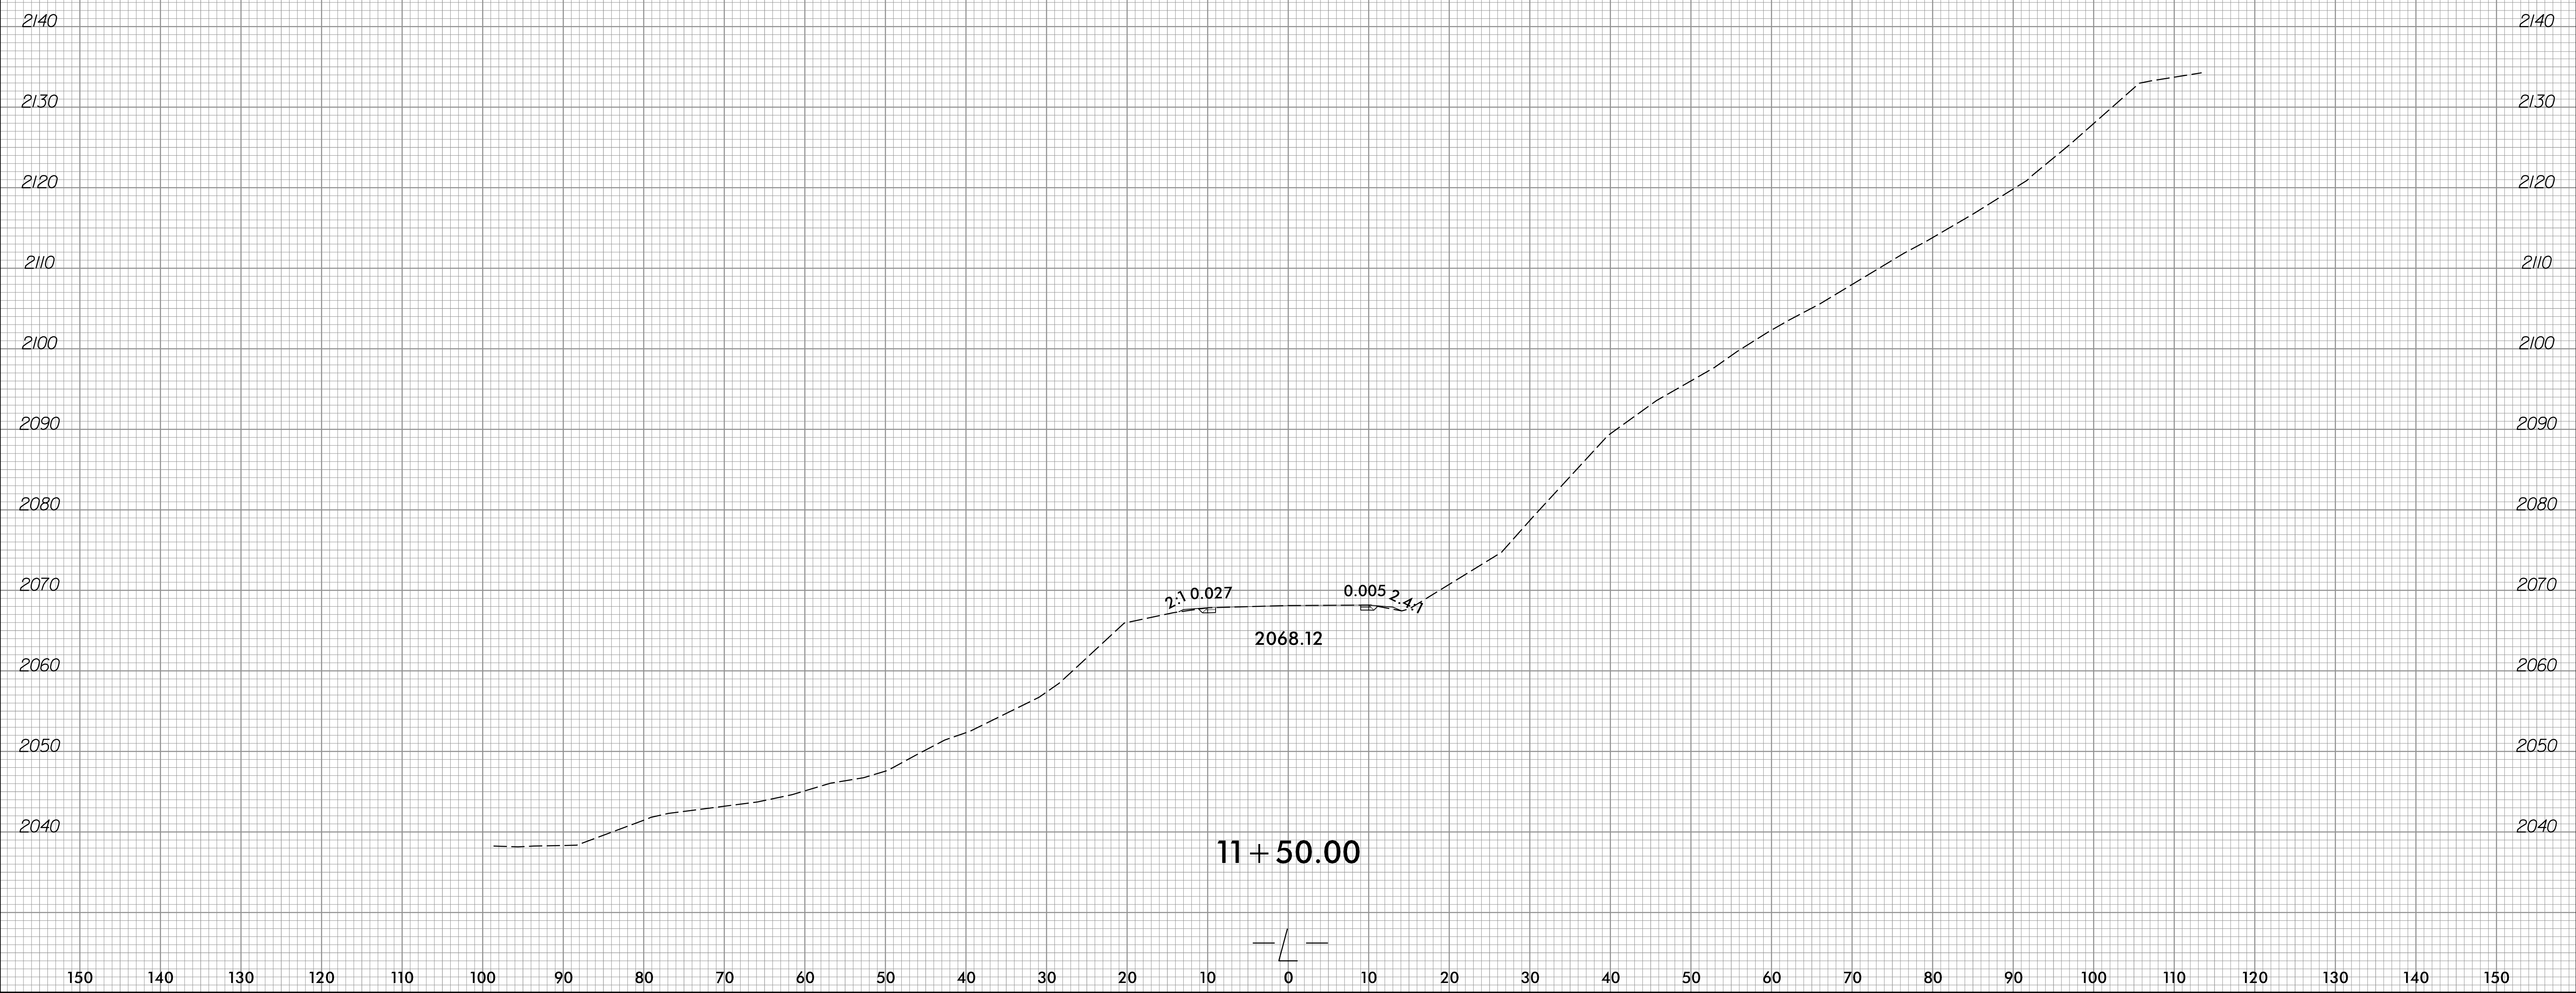

10-OCT-2022 08:15
B-5989-Rd.dwg
D:\Projects\B-5989-Rd.dwg

150 140 130 120 110 100 90 80 70 60 50 40 30 20 10 0 10 20 30 40 50 60 70 80 90 100 110 120 130 140 150