


PI STA. 15+27.27 -L-
 Δ = 35°-59'-22.8" (L.T.)
 D = 10°-25'-02.7"
 L = 345.48
 T = 178.65
 R = 550.00


HORIZONTAL CURVE DATA

I HEREBY CERTIFY THESE PLANS ARE THE AS-BUILT PLANS

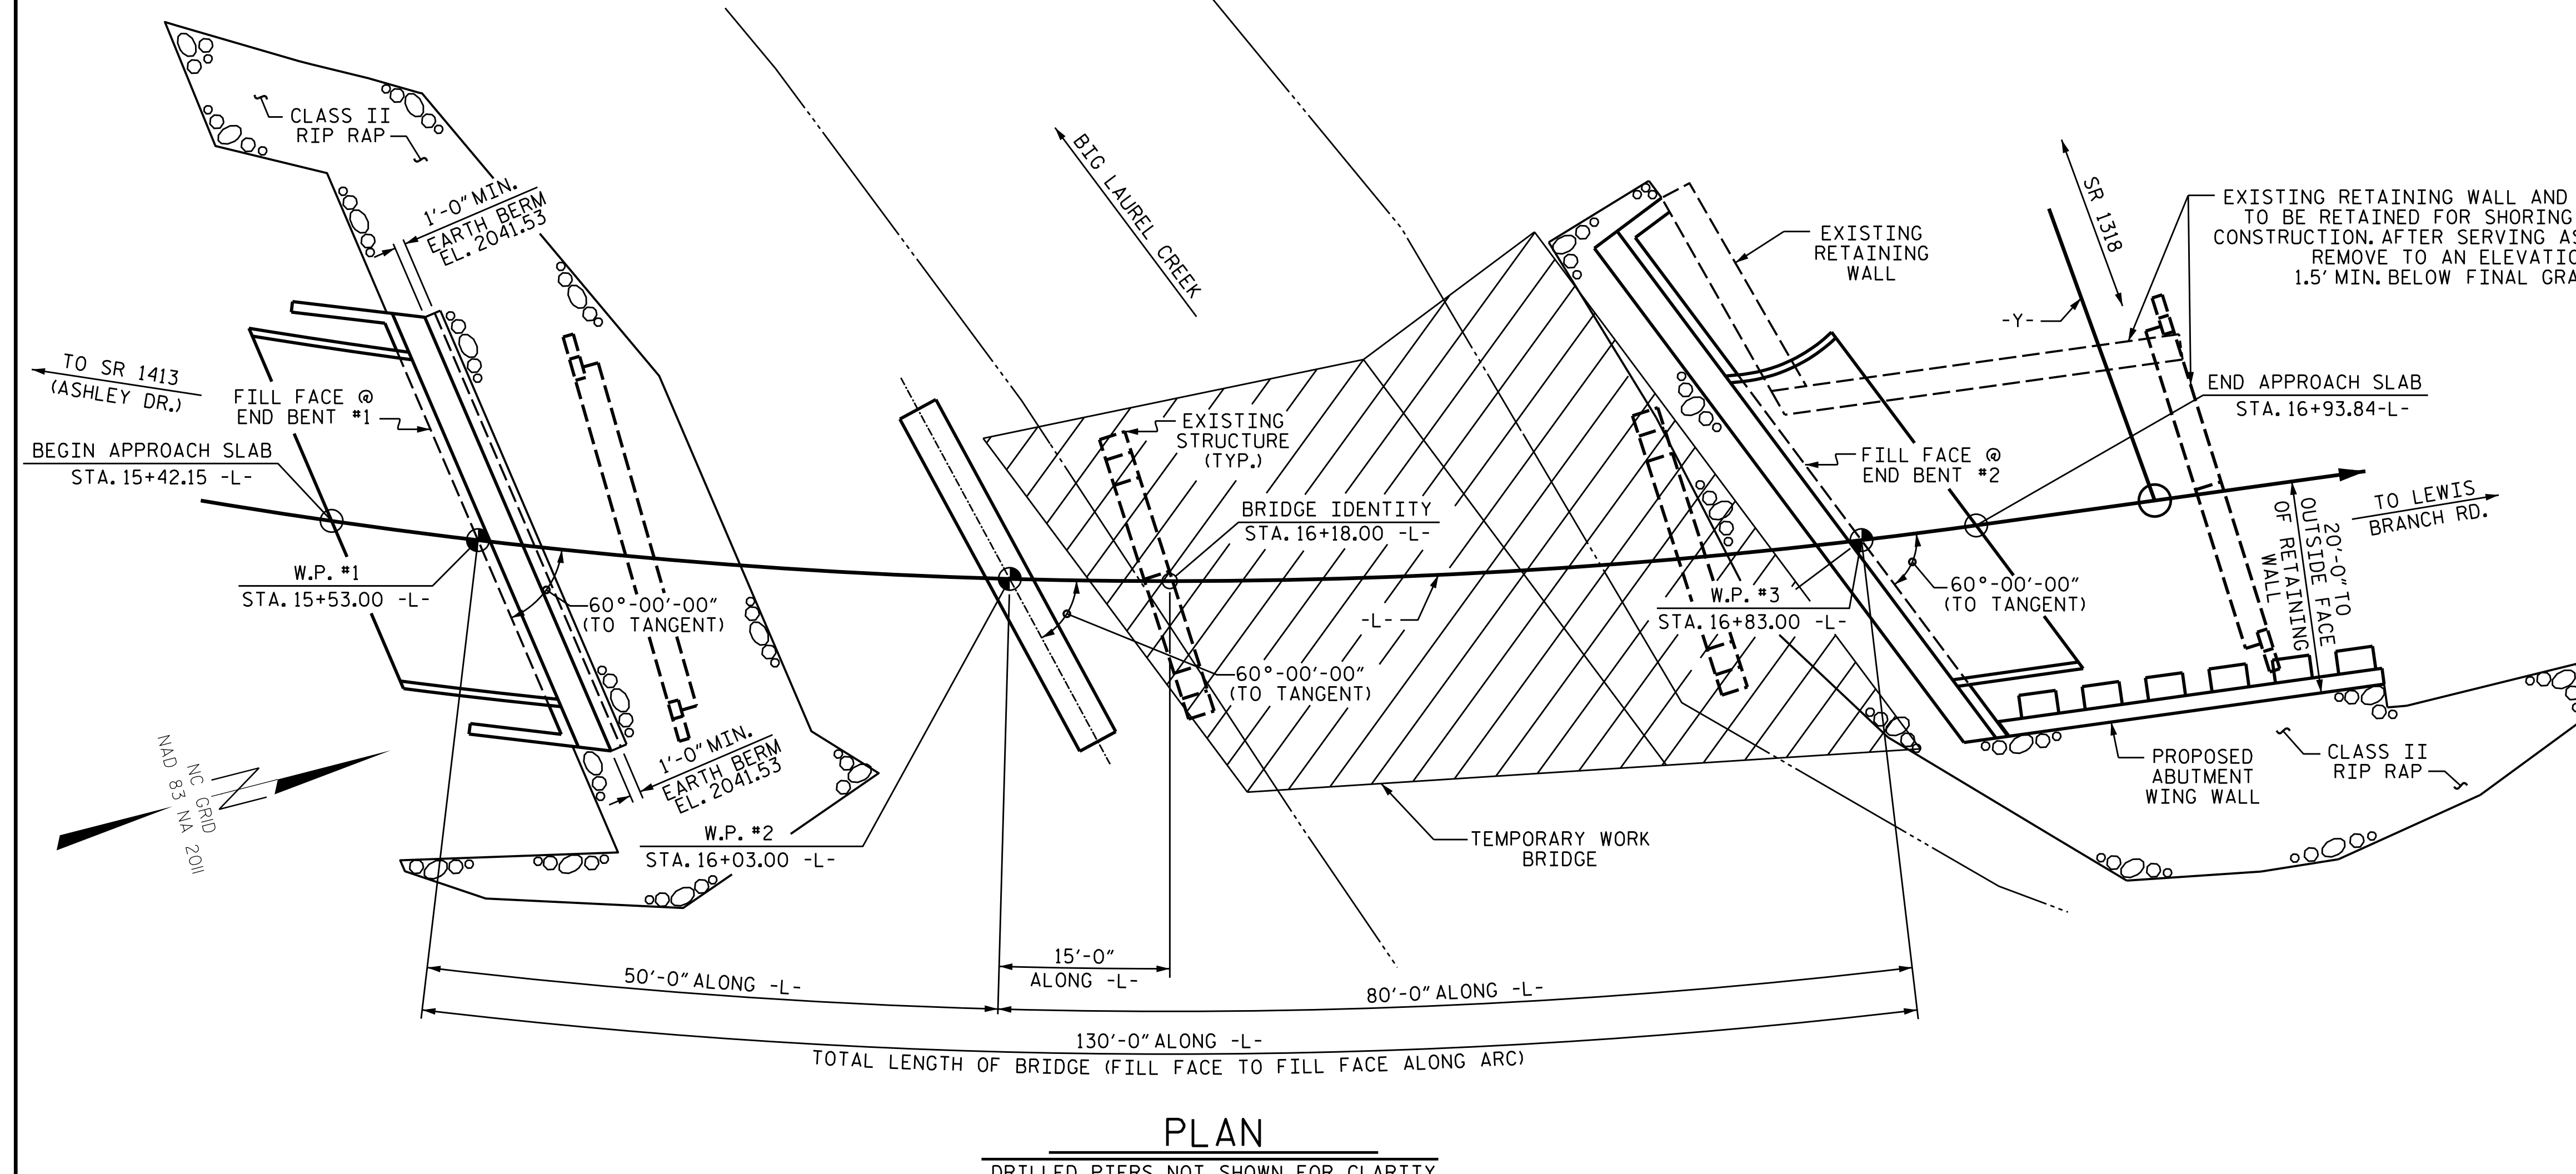

Prepared in the Office of:
SUMMIT
 DESIGN AND ENGINEERING SERVICES
 NC FIRM LICENSE No: P-0339
 1110 Navaho Drive, Suite 600
 Raleigh, NC 27609
 Ph: 919-322-0115 Fax: 919-322-0116
 www.summitde.com

PROJECT NO. B-5989
MADISON COUNTY
 STATION: 16+18.00 -L-
 SHEET 1 OF 4 REPLACES BRIDGE #560071

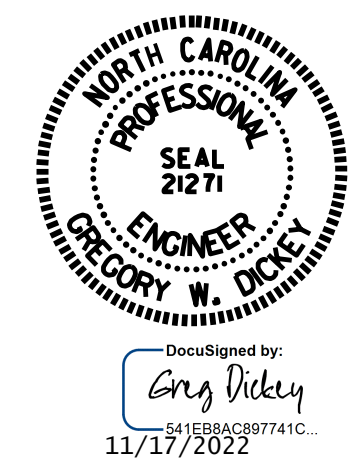

STATE OF NORTH CAROLINA
 DEPARTMENT OF TRANSPORTATION
 RALEIGH
GENERAL DRAWING
 FOR BRIDGE ON SR 1395
 OVER BIG LAUREL CREEK
 BETWEEN SR 1413 & SR 1318

DRAWN BY : KEITH D. LAYNE DATE : 12/19
 CHECKED BY : G. DICKEY DATE : 10/22
 DESIGN ENGINEER OF RECORD : G. DICKEY DATE : 10/19

DOCUMENT NOT CONSIDERED FINAL UNLESS ALL SIGNATURES COMPLETED

REVISIONS				SHEET NO.	
NO.	BY:	DATE:	NO.	BY:	DATE:
1			3		
2			4		
					TOTAL SHEETS
					35