


6/2/09

PROJECT REFERENCE NO. BR-0094	SHEET NO. RW04
----------------------------------	-------------------

Location and Surveys

ALLIED ASSOCIATES, P.A.
4720 KESTER MILL ROAD
WINSTON SALEM, NC 27103
WWW.ALLIEDAPA.COM C-2198
(336)765-2377

PROJECT SURVEYOR

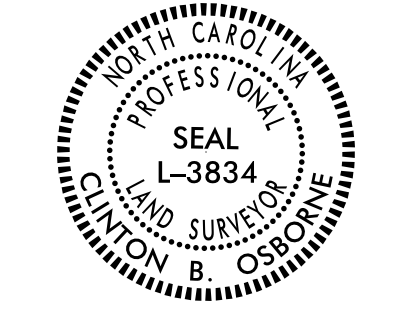


DOCUMENT NOT CONSIDERED FINAL UNLESS ALL SIGNATURES COMPLETED

Designed by:
Clinton B. Adams
DAMFB085F64498
8/25/2022

CHARISSA L EVANS
DB 1454 PG 22
PB 28 PG 578

GATECO OIL COMPANY
DB 772 PG 234

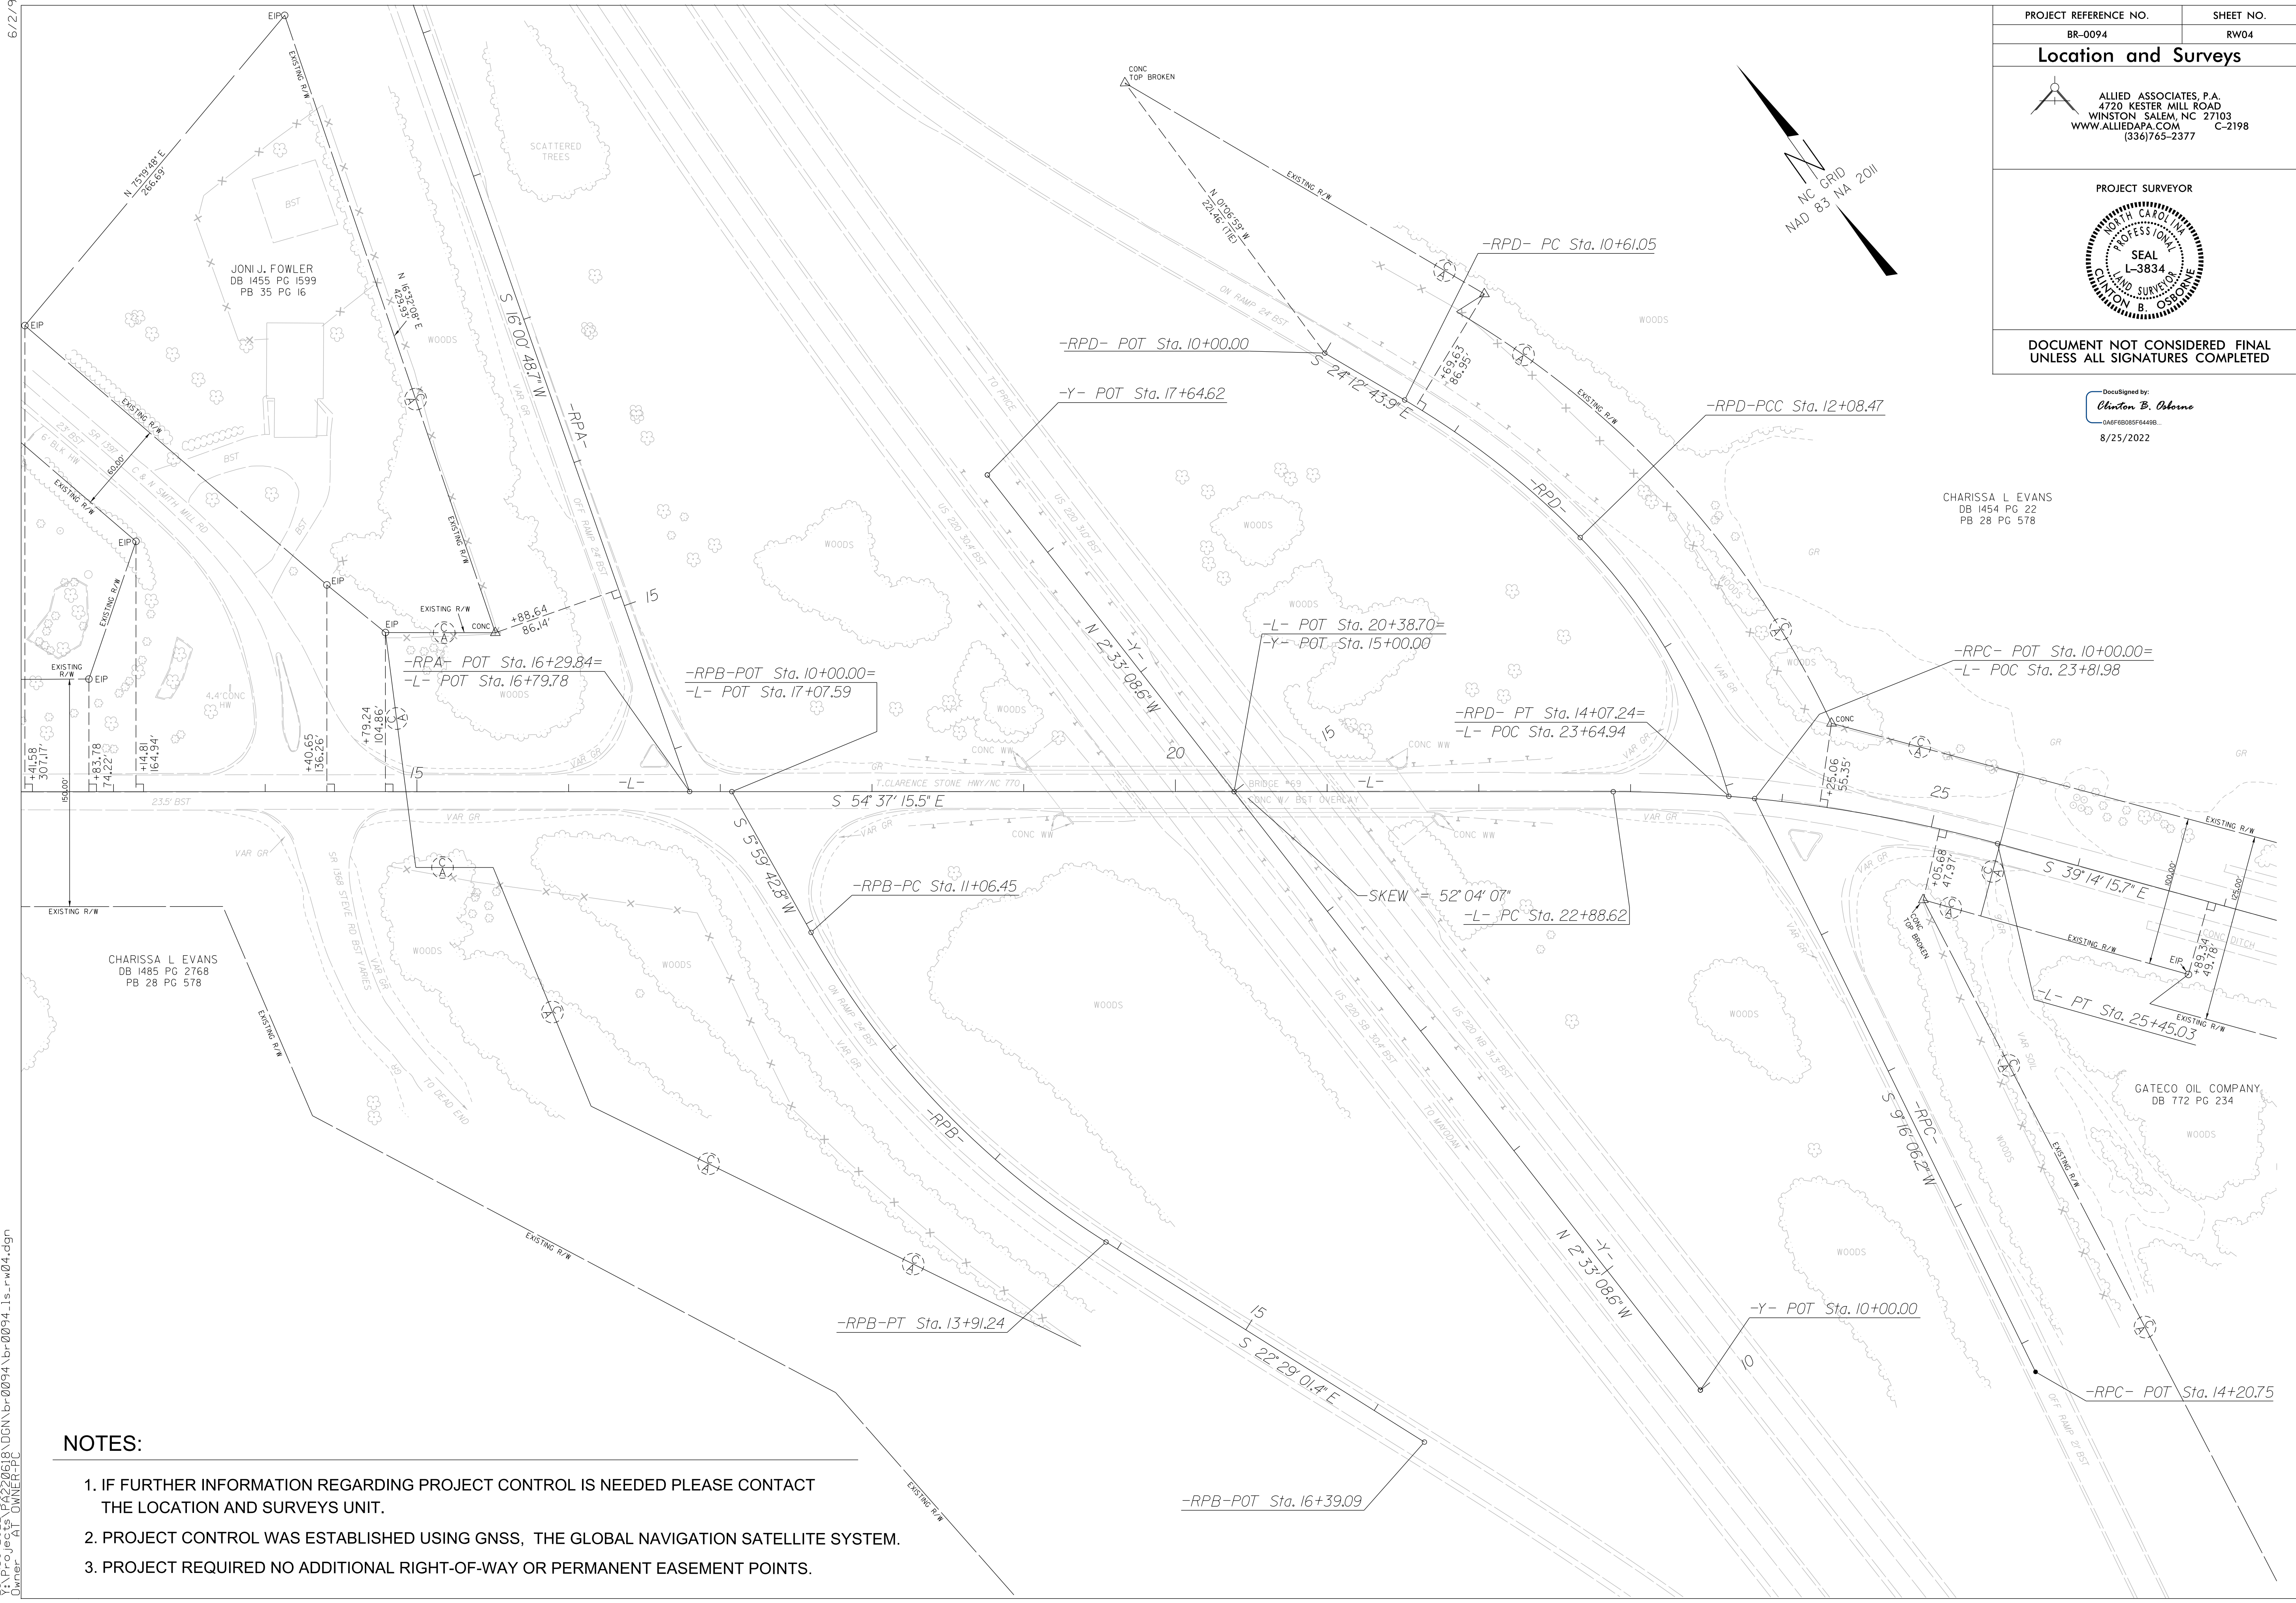

NOTES:

1. IF FURTHER INFORMATION REGARDING PROJECT CONTROL IS NEEDED PLEASE CONTACT THE LOCATION AND SURVEYS UNIT.
2. PROJECT CONTROL WAS ESTABLISHED USING GNSS, THE GLOBAL NAVIGATION SATELLITE SYSTEM.
3. PROJECT REQUIRED NO ADDITIONAL RIGHT-OF-WAY OR PERMANENT EASEMENT POINTS.

P:\AUG-2022_08_04_02_20\618.DGN br-0094.tbl-0094_1s.r.w04.dgn
 User: AT_OMNIBUS