


SHOULDER CLOSED AHEAD
SP-140
48" X 48"

SHOULDER CLOSED AHEAD
SP-140
48" X 48"

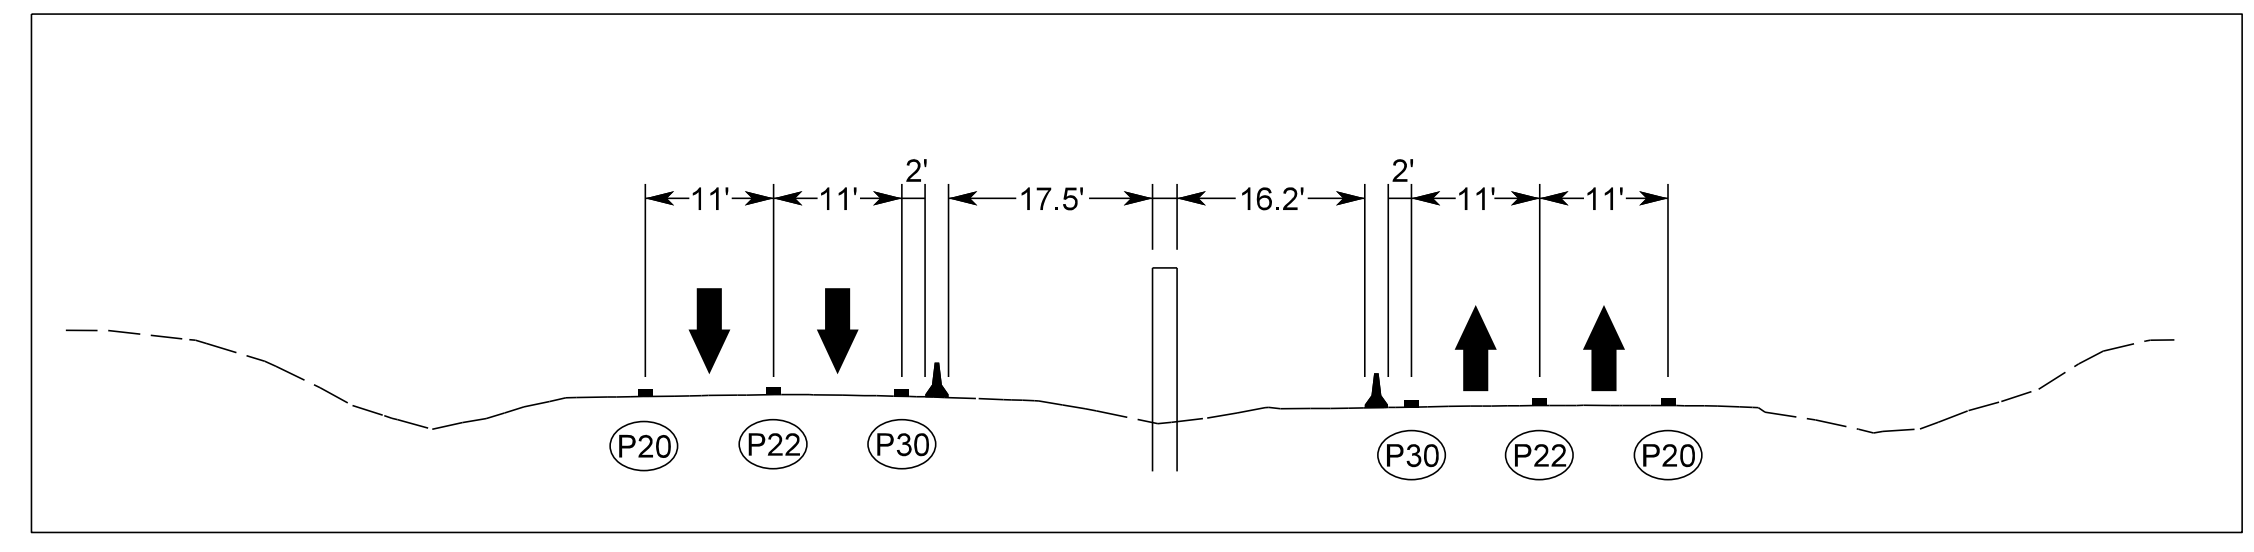


* SEE TMP-2B FOR TRAFFIC CONTROL DEVICES ON NC-770 AND RAMPS.

APPROVED: *Kenneth C. Thornewell, Jr., P.E.*
 DATE: 10/27/2022

SEAL

DOCUMENT NOT CONSIDERED FINAL UNLESS ALL SIGNATURES COMPLETED

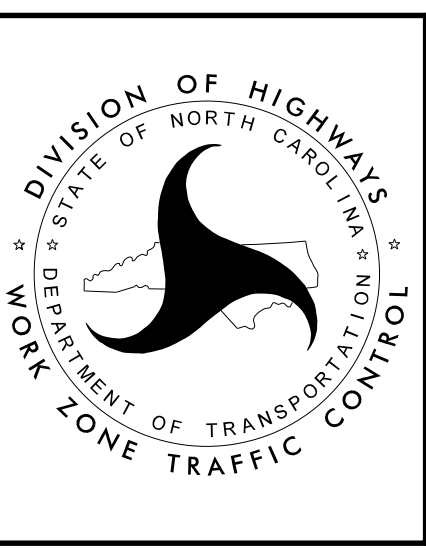

DIVISION OF HIGHWAYS
 STATE OF NORTH CAROLINA
 DEPARTMENT OF TRANSPORTATION
 WORK ZONE TRAFFIC CONTROL

MEDIAN PIER DETAIL

10/27/2022
 P:\TipProjects\BR0094\TrafficControl\TC\TMP-3_Median_Pier_Detail.dgn
 User:tmkelly