
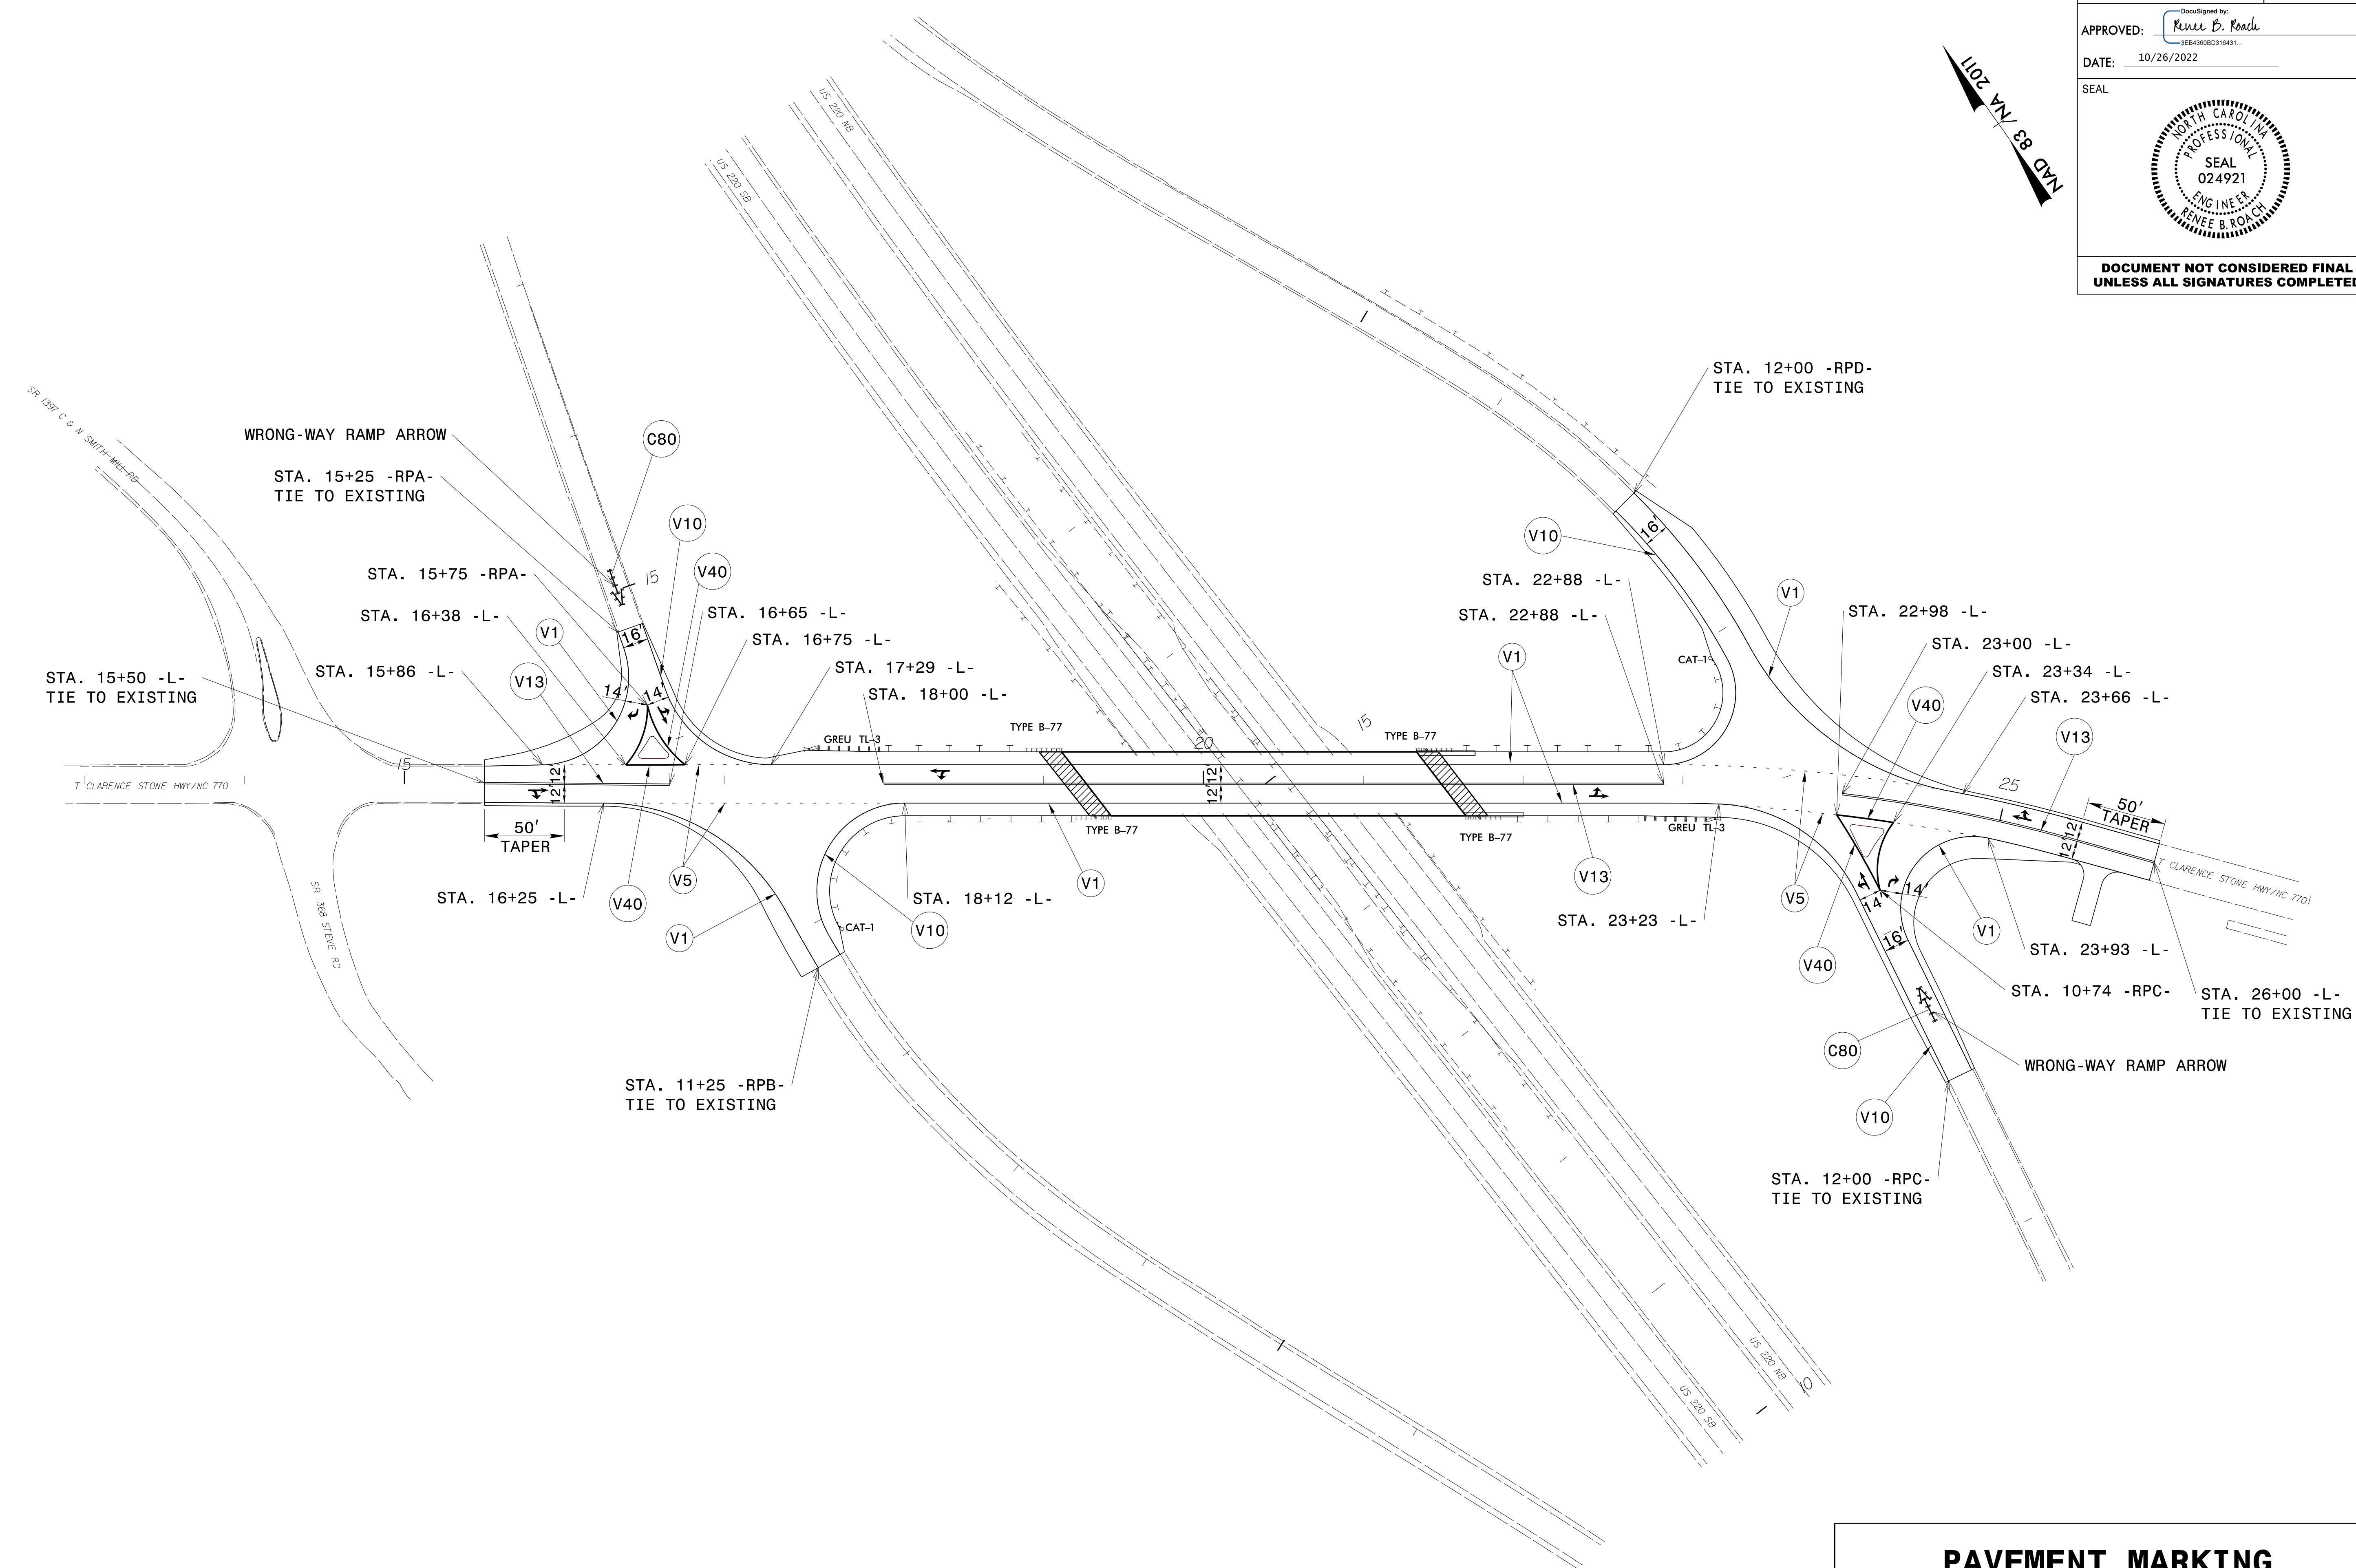
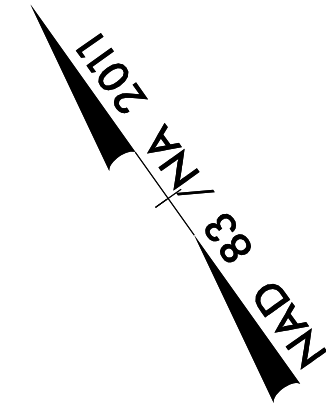


TIP NO. BR-0094	SHEET NO. PMP-2
APPROVED: <i>Renee B. Roach</i> 3E84390B0316431	
DATE: 10/26/2022	
SEAL	
	
DOCUMENT NOT CONSIDERED FINAL UNLESS ALL SIGNATURES COMPLETED	



10/26/22
 P:\Projects\TIP\Projects-B\BR0094_Traffic\Signing\CADD\VPMP\210_015_BR-0094_sgn_PMP-3.dgn
 User:rtward

**PAVEMENT MARKING
PLAN SHEET**