


APPROVED: *Renee B. Roach*
3EB4390B0316431
 DATE: 10/26/2022

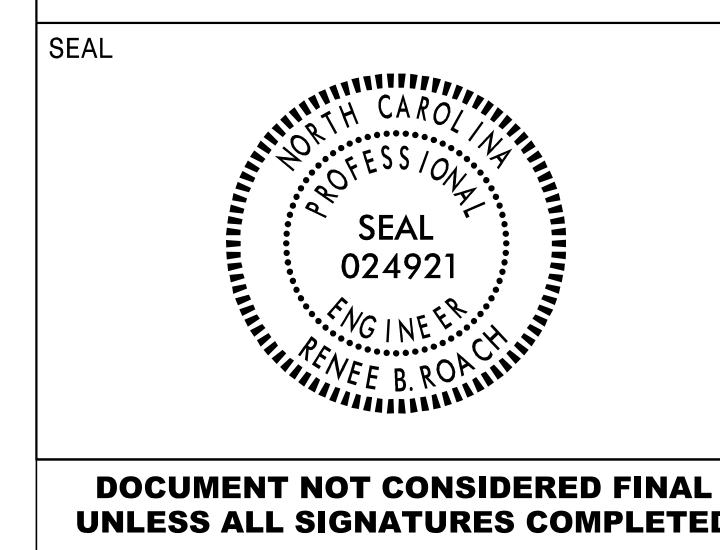

DOCUMENT NOT CONSIDERED FINAL
 UNLESS ALL SIGNATURES COMPLETED

SIGN NUMBER: 301 **BACKG COLOR:** Green **DESIGN BY:** E WARD **CHECKED BY:** **May 18, 2022**
TYPE: D **COPY COLOR:** White **PROJECT ID:** **LOCATION:** **DIV:** 7

QUANTITY: 1

SYMBOL	X	Y	WID	HT
AR_Type D	8	9	6	9

SIGN WIDTH: 5'-6"
HEIGHT: 2'-0"
TOTAL AREA: 11.0 Sq.Ft.

BORDER TYPE: FLUSH
RECESS: 0"
WIDTH: 0.75"
RADII: 2.25"

MAT'L: 0.125" (3.2 mm) ALUMINUM

USE NOTES:

- Legend and border(except those that are colored black) shall be direct applied Grade C sheeting.
- Background shall be Grade C reflective sheeting.
- Shields; A, B, and C type arrows shall be on 0.032" (0.8mm) aluminum and demountable.

LETTER POSITIONS

Letter spacings are to start of next letter											Series/Size	
											Text Length	
	S	t	o	n	e	v	i	l	i	e		D 2000
23	4.4	2.8	4.6	4.4	3.9	5	2.2	2.2	1.9	3.5	8	35
	E	d	e	n		D 2000						
23	4.4	4.6	4.4	3.5	26.1		16.9					

FILENAME: BR-0094 Guidesign **NORTH CAROLINA D.O.T. SIGN DETAIL**

SIGN NUMBER: 302 **BACKG COLOR:** Green/Green **DESIGN BY:** E WARD **CHECKED BY:** **May 17, 2022**
TYPE: D **COPY COLOR:** White **PROJECT ID:** **LOCATION:** **DIV:** 7

QUANTITY: 1

SYMBOL	X	Y	WID	HT
AR_Type D	8.3	17.8	6	9
AR_Type D	51.4	4.8	6	9

SIGN WIDTH: 5'-6"
HEIGHT: 2'-6"
TOTAL AREA: 13.8 Sq.Ft.

BORDER TYPE: FLUSH
RECESS: 0"
WIDTH: 0.75"
RADII: 2.25"

MAT'L: 0.125" (3.2 mm) ALUMINUM

USE NOTES:

- Legend and border(except those that are colored black) shall be direct applied Grade C sheeting.
- Background shall be Grade C reflective sheeting.
- Shields; A, B, and C type arrows shall be on 0.032" (0.8mm) aluminum and demountable.

LETTER POSITIONS

Letter spacings are to start of next letter											Series/Size			
											Text Length			
	M	a	r	t	i	n	s	v	i	e		D 2000		
20.3	5.7	4.6	2.5	3.1	2.2	4.3	3.1	5	2.2	2.2	1.9	3.5	5.6	40.1
	G	r	e	e	n	s	b	o	r	o		D 2000		
5.6	5.3	2.8	4.1	4.4	4.3	3.6	4.3	4.6	2.8	3.7	20.6		39.8	

FILENAME: BR-0094 Guidesign **NORTH CAROLINA D.O.T. SIGN DETAIL**

SIGN NUMBER: 303 **BACKG COLOR:** Green **DESIGN BY:** E WARD **CHECKED BY:** **May 18, 2022**
TYPE: D **COPY COLOR:** White **PROJECT ID:** **LOCATION:** **DIV:** 7

QUANTITY: 1

SYMBOL	X	Y	WID	HT
AR_Type D	5.6	6	6	9

SIGN WIDTH: 5'-6"
HEIGHT: 1'-6"
TOTAL AREA: 8.3 Sq.Ft.

BORDER TYPE: FLUSH
RECESS: 0"
WIDTH: 0.75"
RADII: 2.25"

MAT'L: 0.125" (3.2 mm) ALUMINUM

USE NOTES:

- Legend and border(except those that are colored black) shall be direct applied Grade C sheeting.
- Background shall be Grade C reflective sheeting.
- Shields; A, B, and C type arrows shall be on 0.032" (0.8mm) aluminum and demountable.

LETTER POSITIONS

Letter spacings are to start of next letter											Series/Size	
											Text Length	
	G	r	e	e	n	s	b	o	r	o		D 2000
20.6	5.3	2.8	4.1	4.4	4.3	3.6	4.3	4.6	2.8	3.7	5.6	39.8

FILENAME: BR-0094 Guidesign **NORTH CAROLINA D.O.T. SIGN DETAIL**

SIGN NUMBER: 304 **BACKG COLOR:** Green **DESIGN BY:** E WARD **CHECKED BY:** **May 18, 2022**
TYPE: D **COPY COLOR:** White **PROJECT ID:** **LOCATION:** **DIV:** 7

QUANTITY: 1

SYMBOL	X	Y	WID	HT
AR_Type D	5.4	6	6	9

SIGN WIDTH: 5'-6"
HEIGHT: 1'-6"
TOTAL AREA: 8.3 Sq.Ft.

BORDER TYPE: FLUSH
RECESS: 0"
WIDTH: 0.75"
RADII: 2.25"

MAT'L: 0.125" (3.2 mm) ALUMINUM

USE NOTES:

- Legend and border(except those that are colored black) shall be direct applied Grade C sheeting.
- Background shall be Grade C reflective sheeting.
- Shields; A, B, and C type arrows shall be on 0.032" (0.8mm) aluminum and demountable.

LETTER POSITIONS

Letter spacings are to start of next letter											Series/Size			
											Text Length			
	M	a	r	t	i	n	s	v	i	e		D 2000		
20.4	5.7	4.6	2.5	3.1	2.2	4.3	3.1	5	2.2	2.2	1.9	3.5	5.4	40.1

FILENAME: BR-0094 Guidesign **NORTH CAROLINA D.O.T. SIGN DETAIL**

10/25/22 P:\Projects\TIP\Projects\BR0094_Traffic\Signing\CADD\Signng Layout Plans\BR-0094_Guidesign.dgn User:rtward

TYPE "D" SIGNS