


APPROVED: *Renee B. Roach*
DocuSigned by:
 RENE B ROACH
 3E84390B0316431
 DATE: 10/26/2022

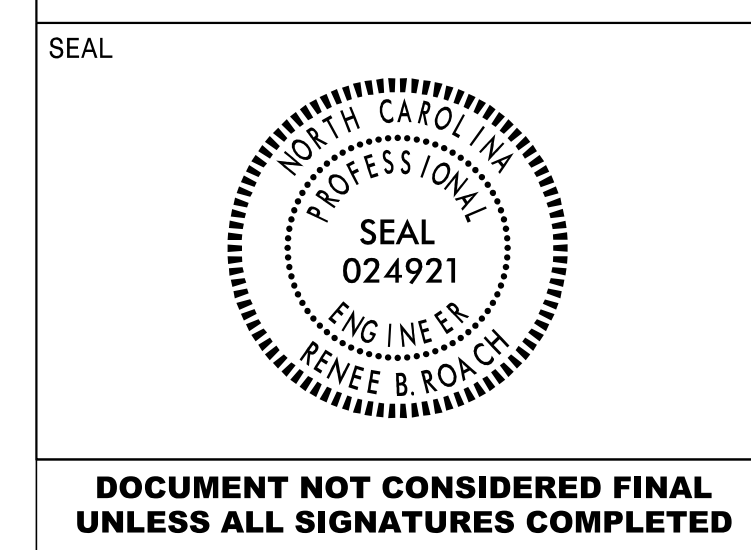

**DOCUMENT NOT CONSIDERED FINAL
 UNLESS ALL SIGNATURES COMPLETED**

SIGN NUMBER: 305 BACKG COLOR: Green/Green
 TYPE: D COPY COLOR: White DESIGN BY: E WARD CHECKED BY: May 18, 2022
 QUANTITY: 1 PROJECT ID: LOCATION: DIV: 7

| SYMBOL | X | Y | WID | HT |
|-----------|------|------|-----|----|
| AR_Type D | 7.1 | 17.8 | 6 | 9 |
| AR_Type D | 51.6 | 4.8 | 6 | 9 |

SIGN WIDTH: 5'-6"
 HEIGHT: 2'-6"
 TOTAL AREA: 13.8 Sq.Ft.

BORDER TYPE: FLUSH
 RECESS: 0"
 WIDTH: 0.75"
 RADII: 2.25"

NO. Z BARS: MAT'L: 0.125" (3.2 mm) ALUMINUM
 LENGTH:

BORDER R=2.25" TH=0.75"

USE NOTES:
 1. Legend and border(except those that are colored black) shall be direct applied Grade C sheeting.
 2. Background shall be Grade C reflective sheeting.
 3. Shields: A, B, and C type arrows shall be on 0.032" (0.8mm) aluminum and demountable.

Spacing Factor is 1 unless specified otherwise

LETTER POSITIONS

| Letter spacings are to start of next letter | | | | | | | | | | | | | | | Series/Size |
|---|-----|-----|-----|-----|-----|-----|-----|-----|-----|-----|-----|-----|------|--|-------------|
| | | | | | | | | | | | | | | | Text Length |
| | G | r | e | e | n | s | b | o | r | o | | | | | D 2000 |
| 19.1 | 5.3 | 2.8 | 4.1 | 4.4 | 4.3 | 3.6 | 4.3 | 4.6 | 2.8 | 3.7 | 7.1 | | | | 39.8 |
| | M | a | r | t | i | n | s | v | i | l | i | e | | | D 2000 |
| 5.4 | 5.7 | 4.6 | 2.5 | 3.1 | 2.2 | 4.3 | 3.1 | 5 | 2.2 | 2.2 | 1.9 | 3.5 | 20.4 | | 40.1 |

FILENAME: BR-0094 Guidsign NORTH CAROLINA D.O.T. SIGN DETAIL

SIGN NUMBER: 306 BACKG COLOR: Green
 TYPE: D COPY COLOR: White DESIGN BY: E WARD CHECKED BY: May 18, 2022
 QUANTITY: 1 PROJECT ID: LOCATION: DIV: 7

| SYMBOL | X | Y | WID | HT |
|-----------|----|---|-----|----|
| AR_Type D | 49 | 9 | 6 | 9 |

SIGN WIDTH: 5'-6"
 HEIGHT: 2'-0"
 TOTAL AREA: 11.0 Sq.Ft.

BORDER TYPE: FLUSH
 RECESS: 0"
 WIDTH: 0.75"
 RADII: 2.25"

NO. Z BARS: MAT'L: 0.125" (3.2 mm) ALUMINUM
 LENGTH:

BORDER R=2.25" TH=0.75"

USE NOTES:
 1. Legend and border(except those that are colored black) shall be direct applied Grade C sheeting.
 2. Background shall be Grade C reflective sheeting.
 3. Shields: A, B, and C type arrows shall be on 0.032" (0.8mm) aluminum and demountable.

Spacing Factor is 1 unless specified otherwise

LETTER POSITIONS

| Letter spacings are to start of next letter | | | | | | | | | | | | | | | Series/Size |
|---|-----|-----|-----|-----|------|---|-----|-----|-----|-----|----|--|--|--|-------------|
| | | | | | | | | | | | | | | | Text Length |
| | S | t | o | n | e | v | i | l | i | e | | | | | D 2000 |
| 8 | 4.4 | 2.8 | 4.6 | 4.4 | 3.9 | 5 | 2.2 | 2.2 | 1.9 | 3.5 | 23 | | | | 35 |
| | E | d | e | n | | | | | | | | | | | D 2000 |
| 8 | 4.4 | 4.6 | 4.4 | 3.5 | 41.1 | | | | | | | | | | 16.9 |

FILENAME: BR-0094 Guidsign NORTH CAROLINA D.O.T. SIGN DETAIL

10/25/22
 P:\Projects\TIP\Projects-B\BR0094_Traffic\Signing\CADD\Signing Layout Plans\BR-0094_Guidsign.dgn
 User:rtward

TYPE "D" SIGNS