


6/23/16

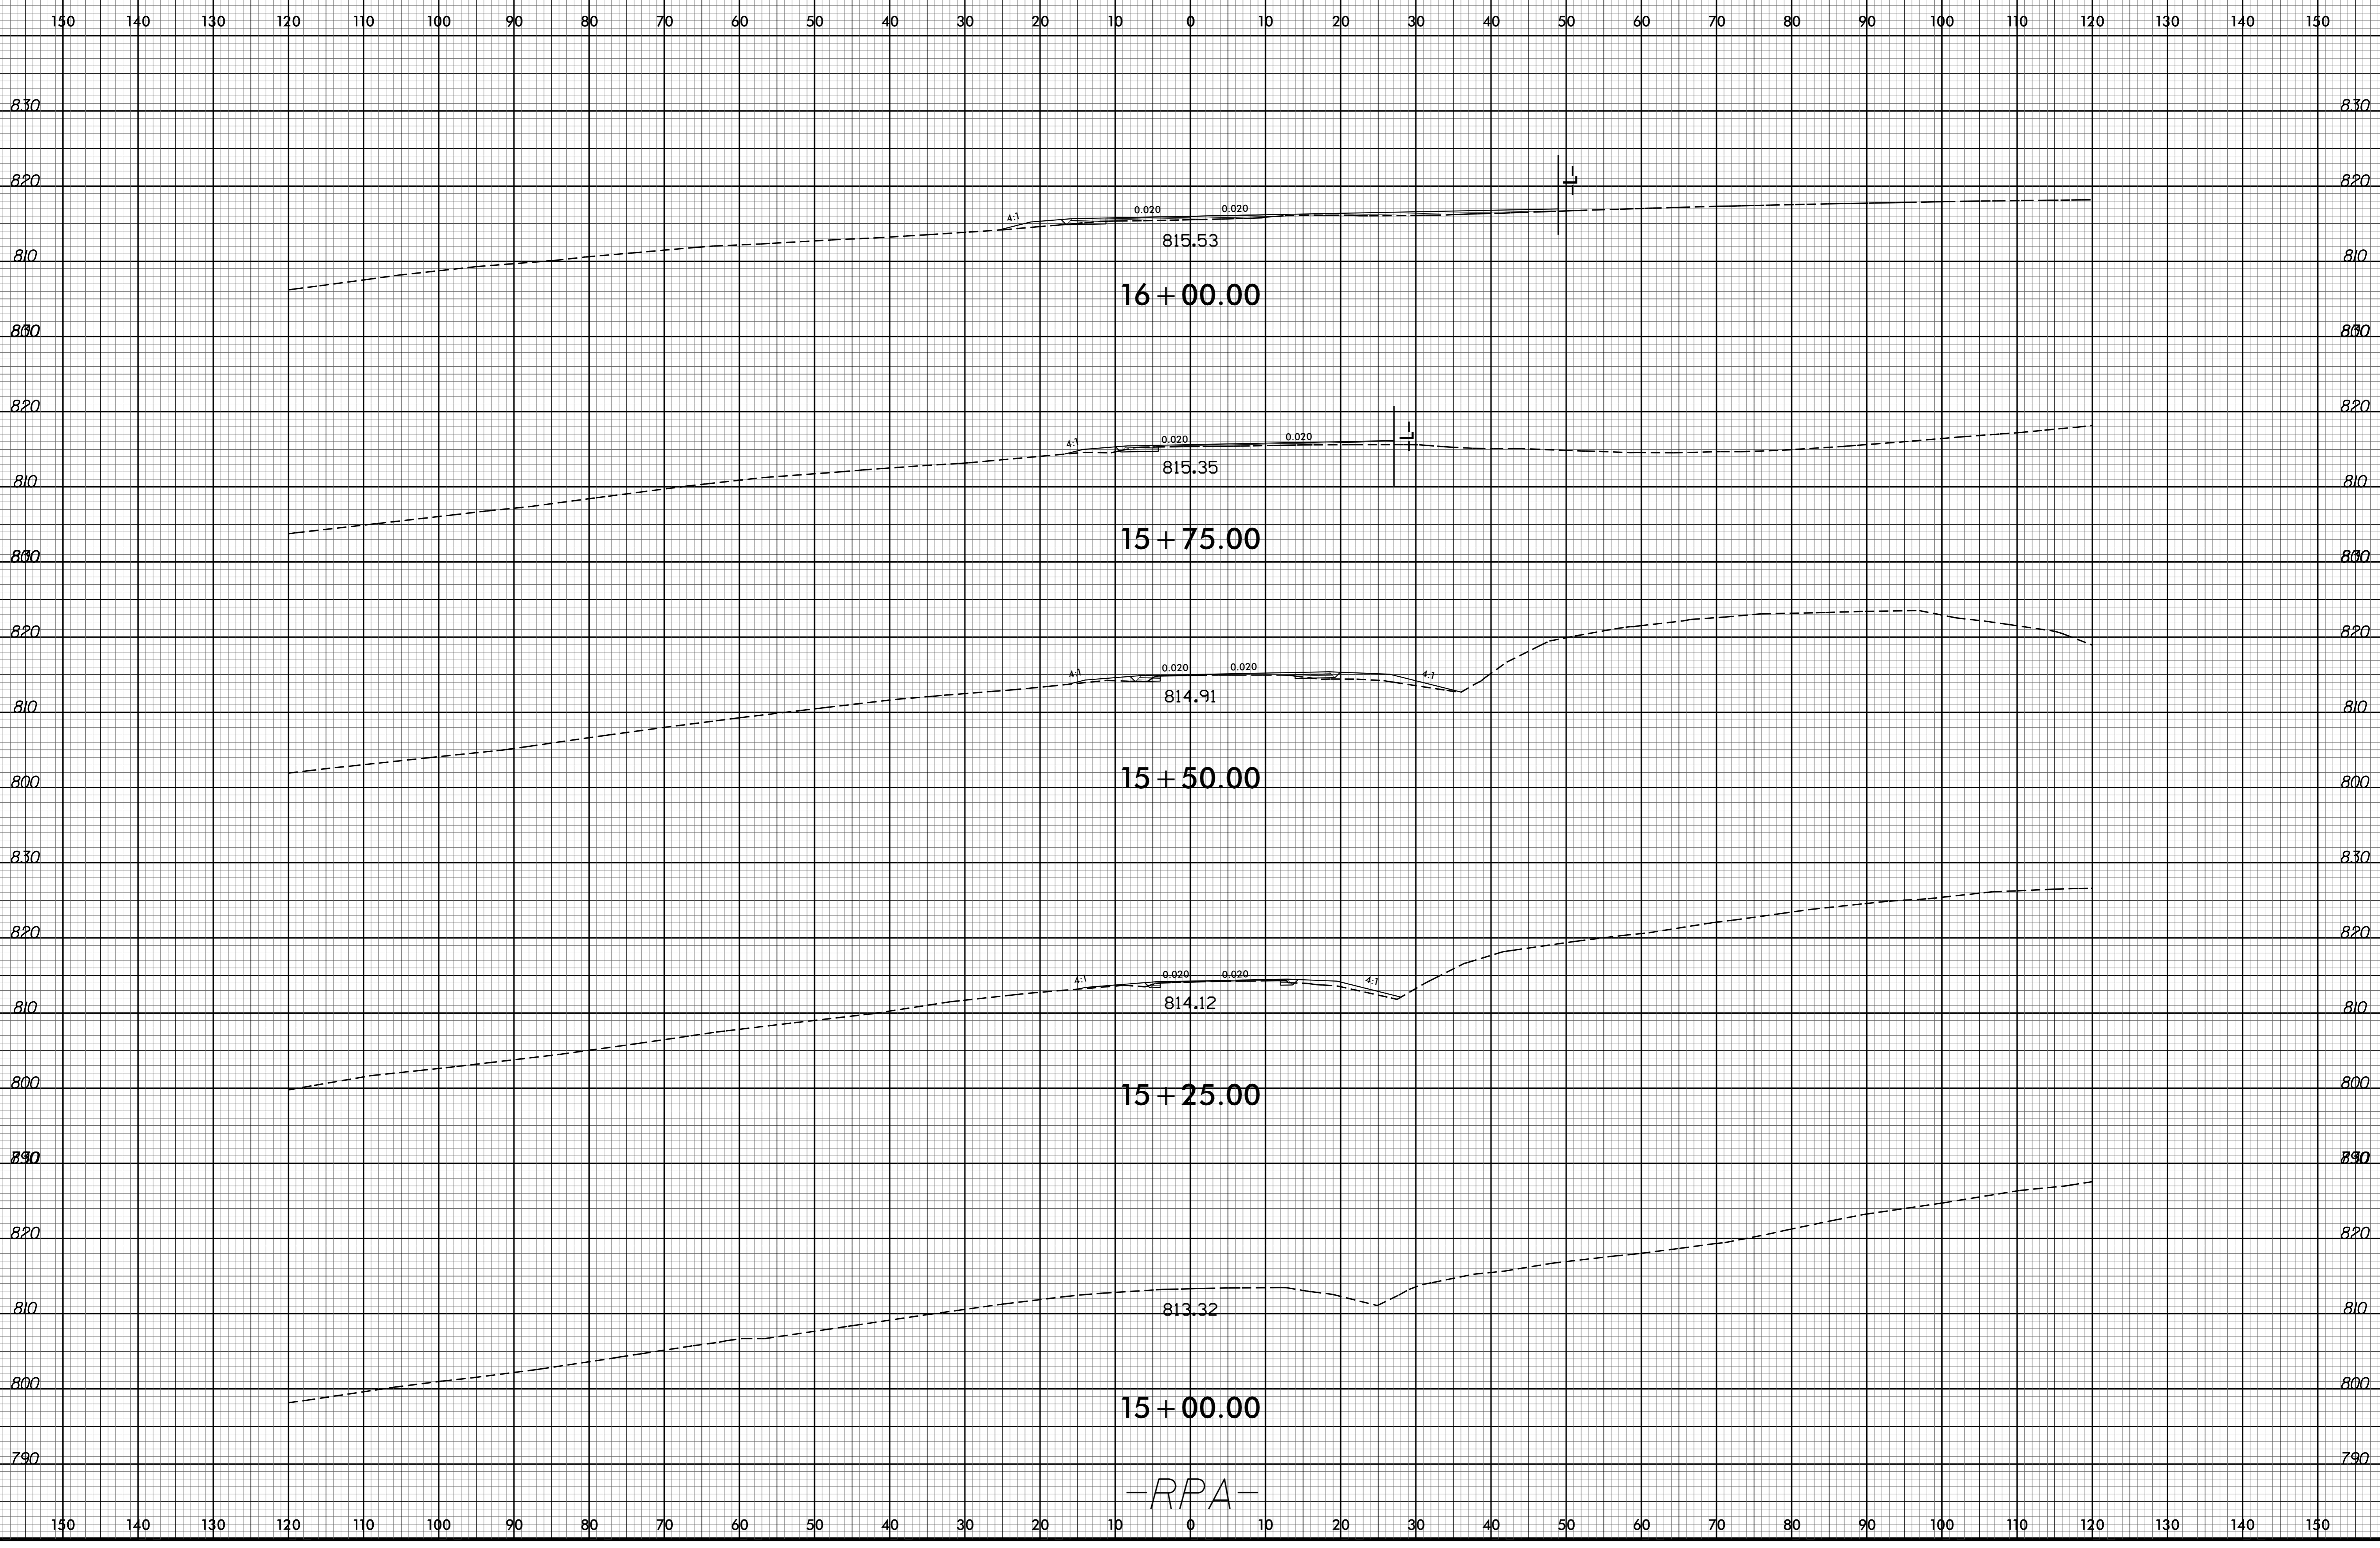

06-OCT-2022 11:10 R:\PROJECTS\BR0094\Rej\XPL\RPA.dgn