


6/23/16

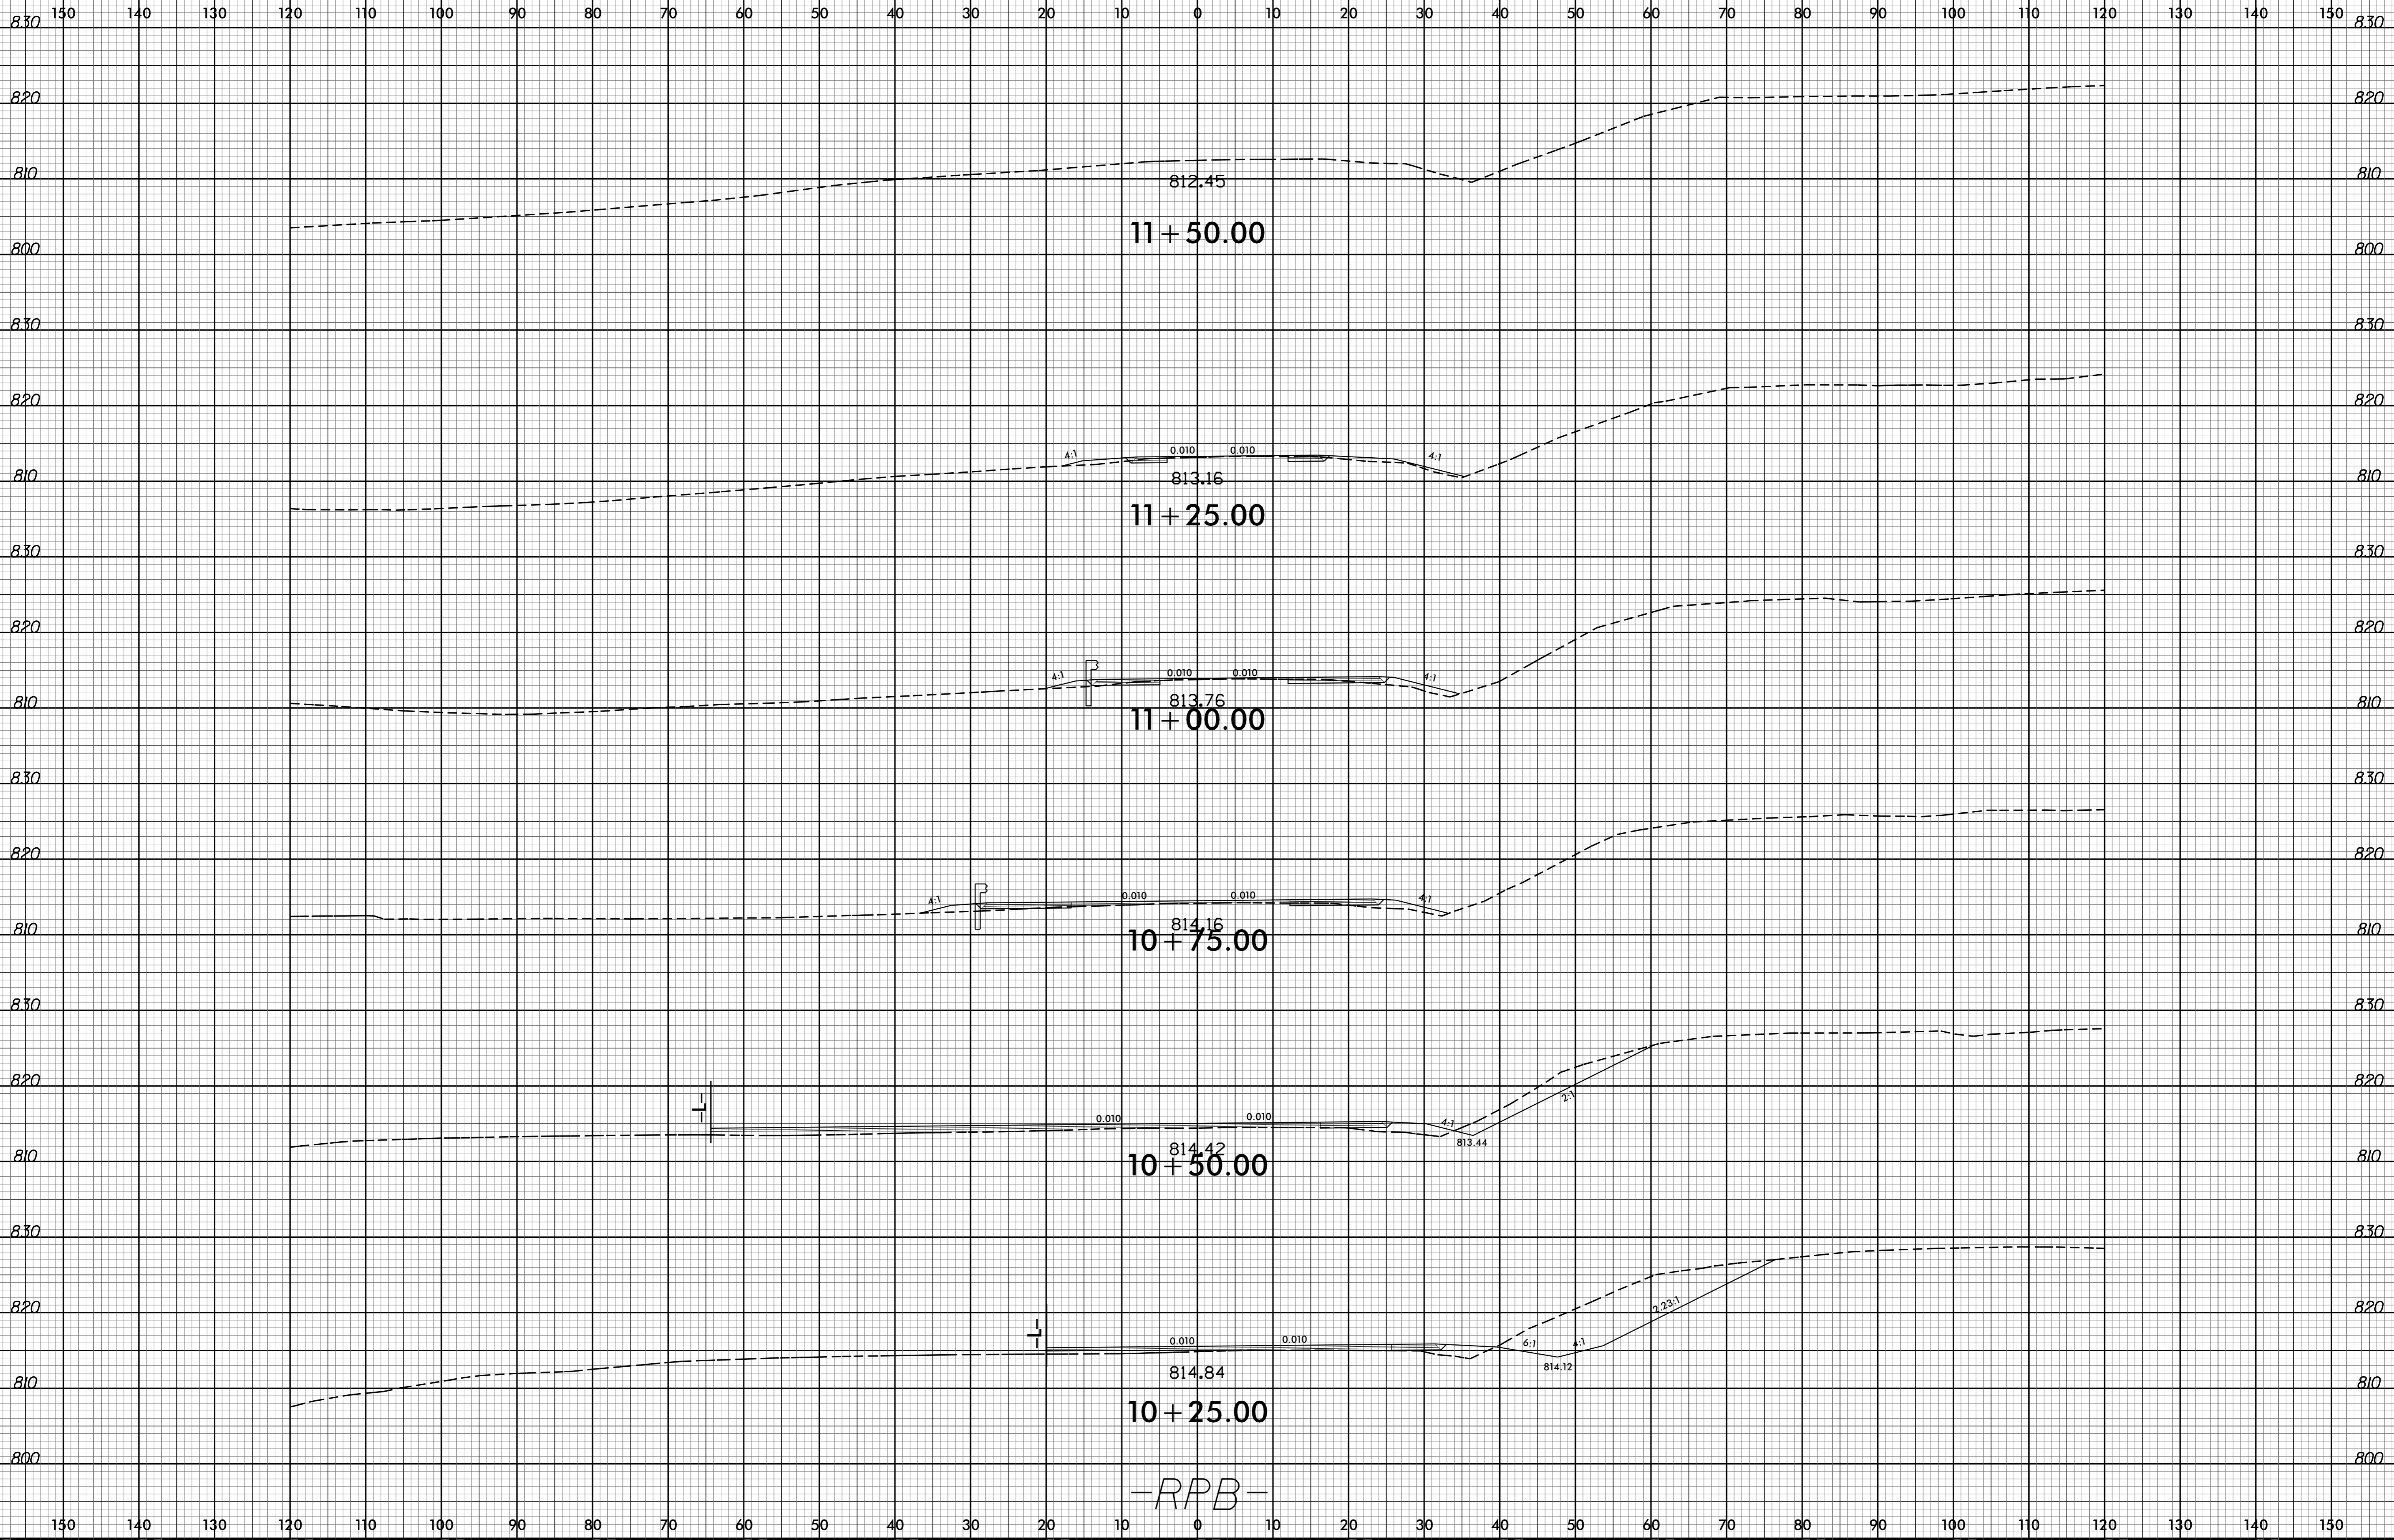

06-OCT-2022 11:11
 R:\Projects\BR0094\Drawings\X-8\X-8.dgn
 RPB