


6/23/16

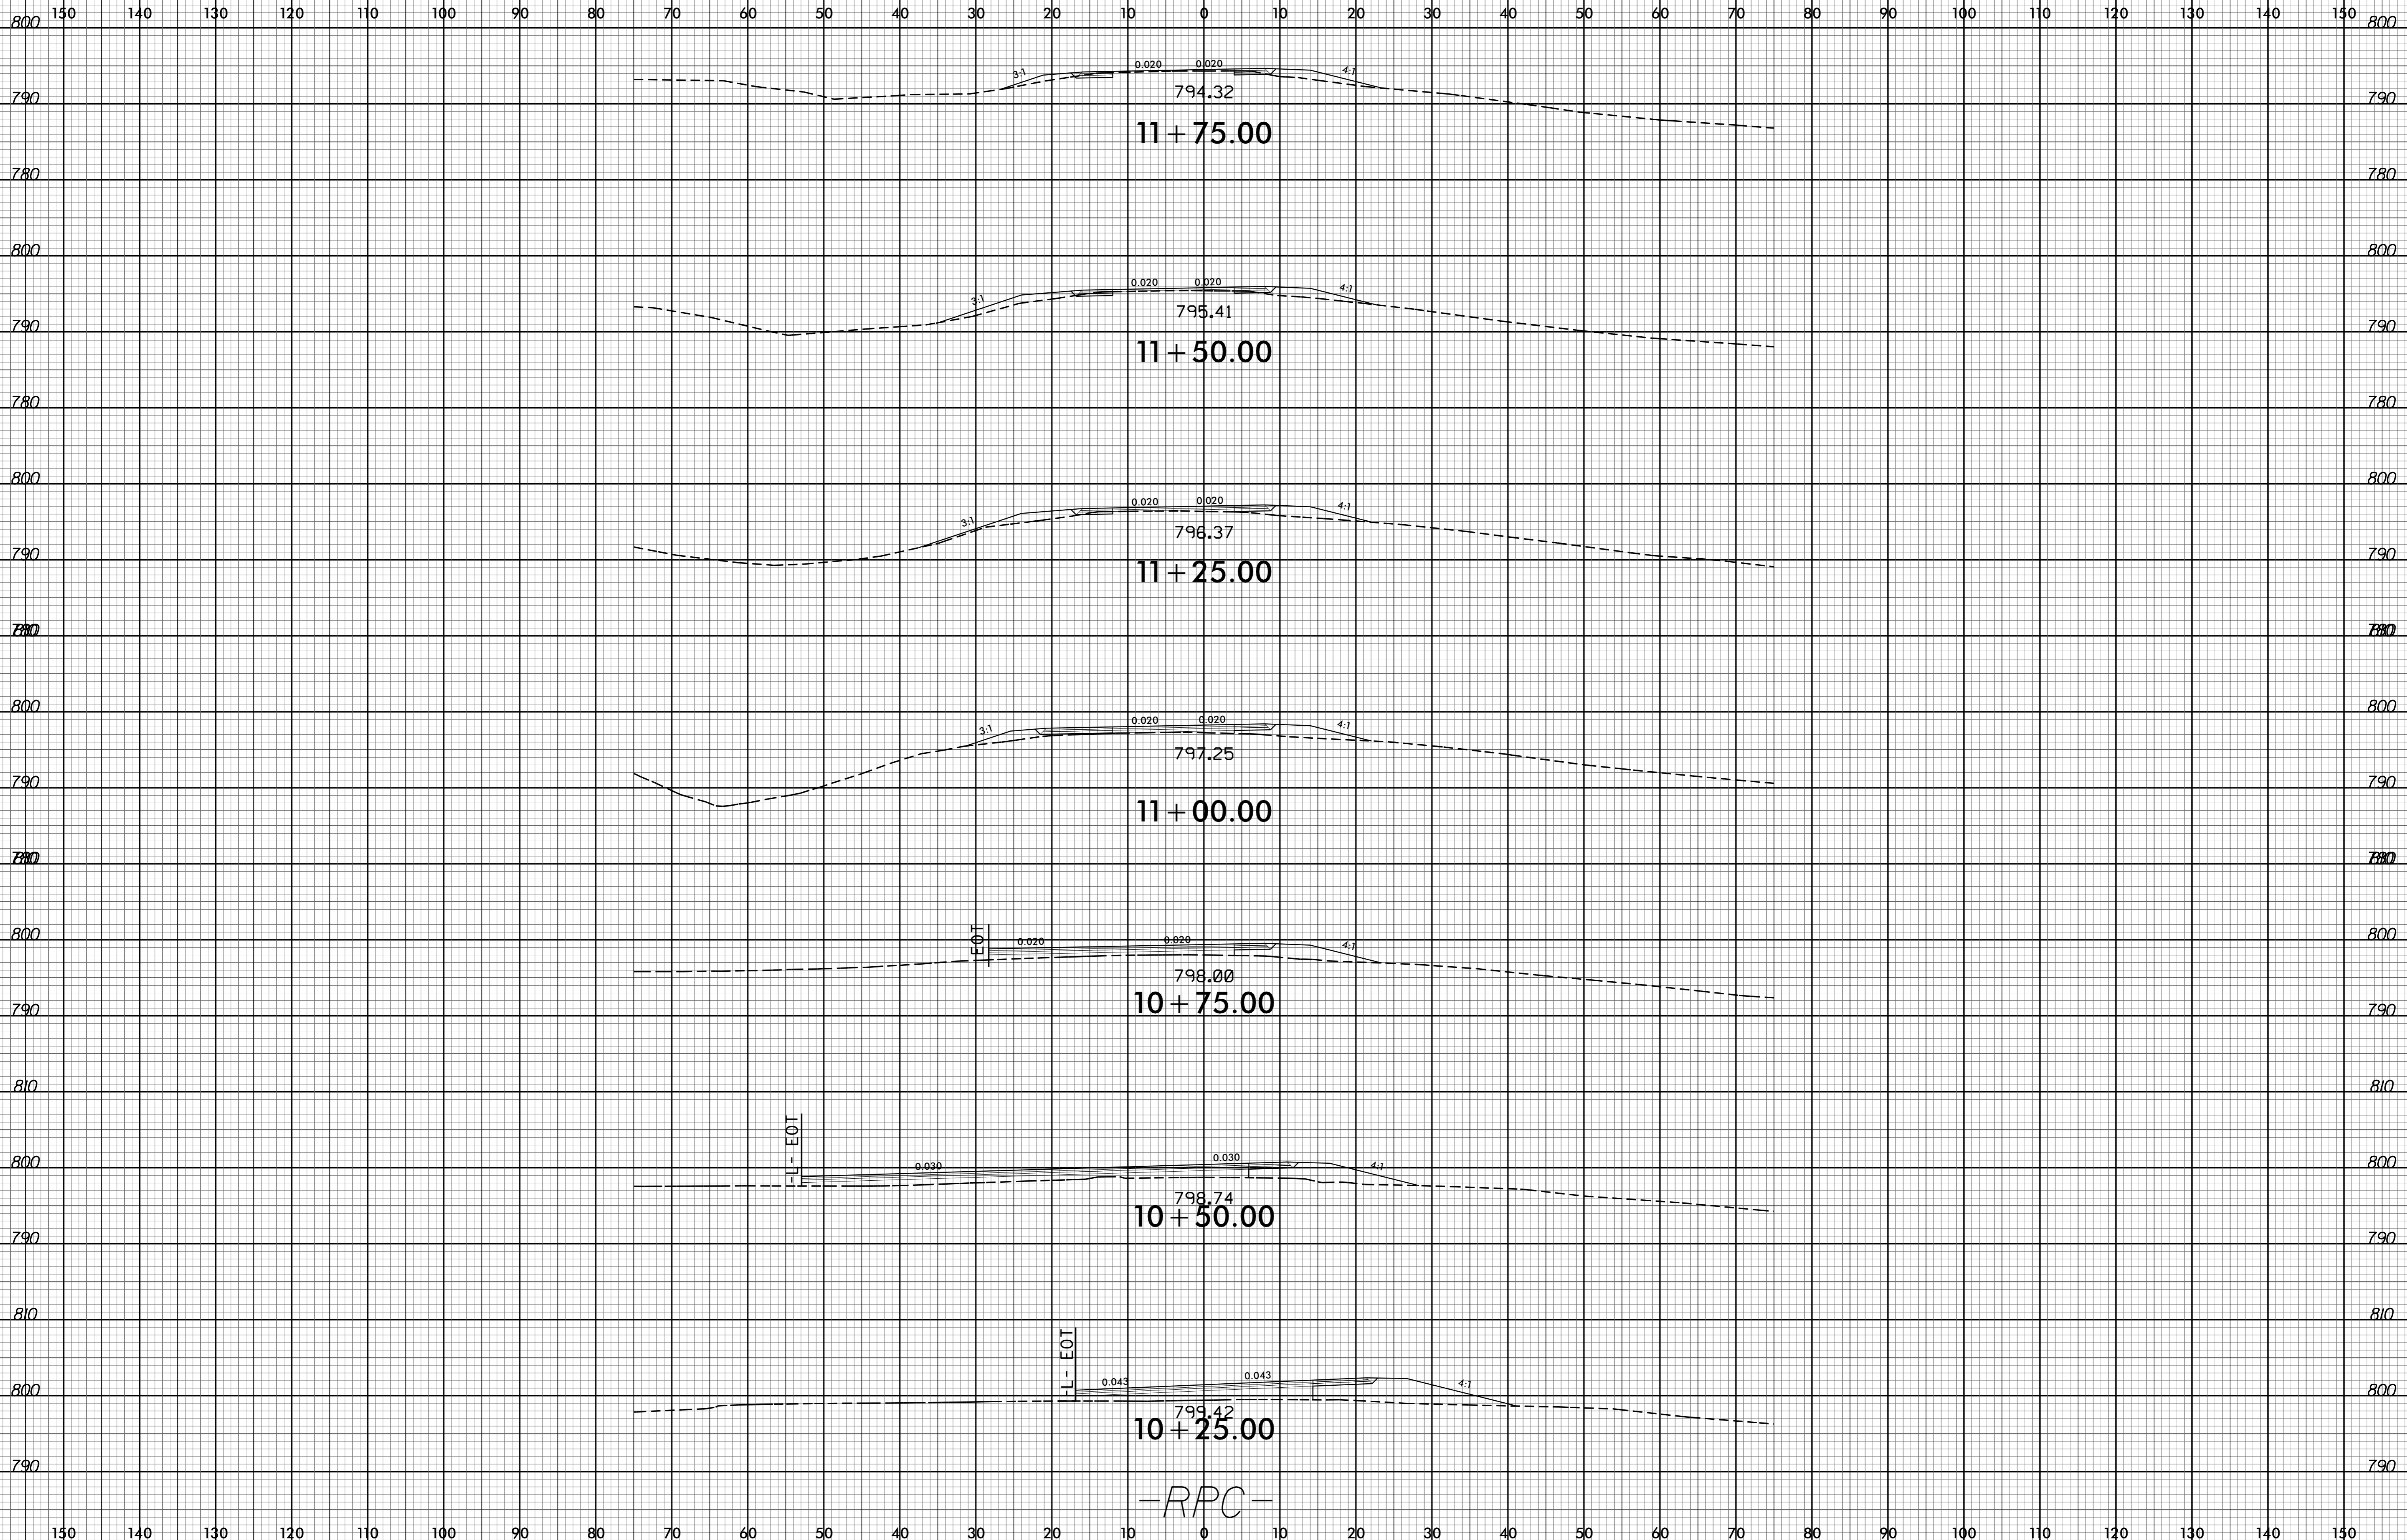

06-OCT-2022 11:42 R:\Projects\BR0094\RPC.dgn