


5/26/20

PROJECT REFERENCE NO.	SHEET NO.
I-5955 45908.3.1	6A

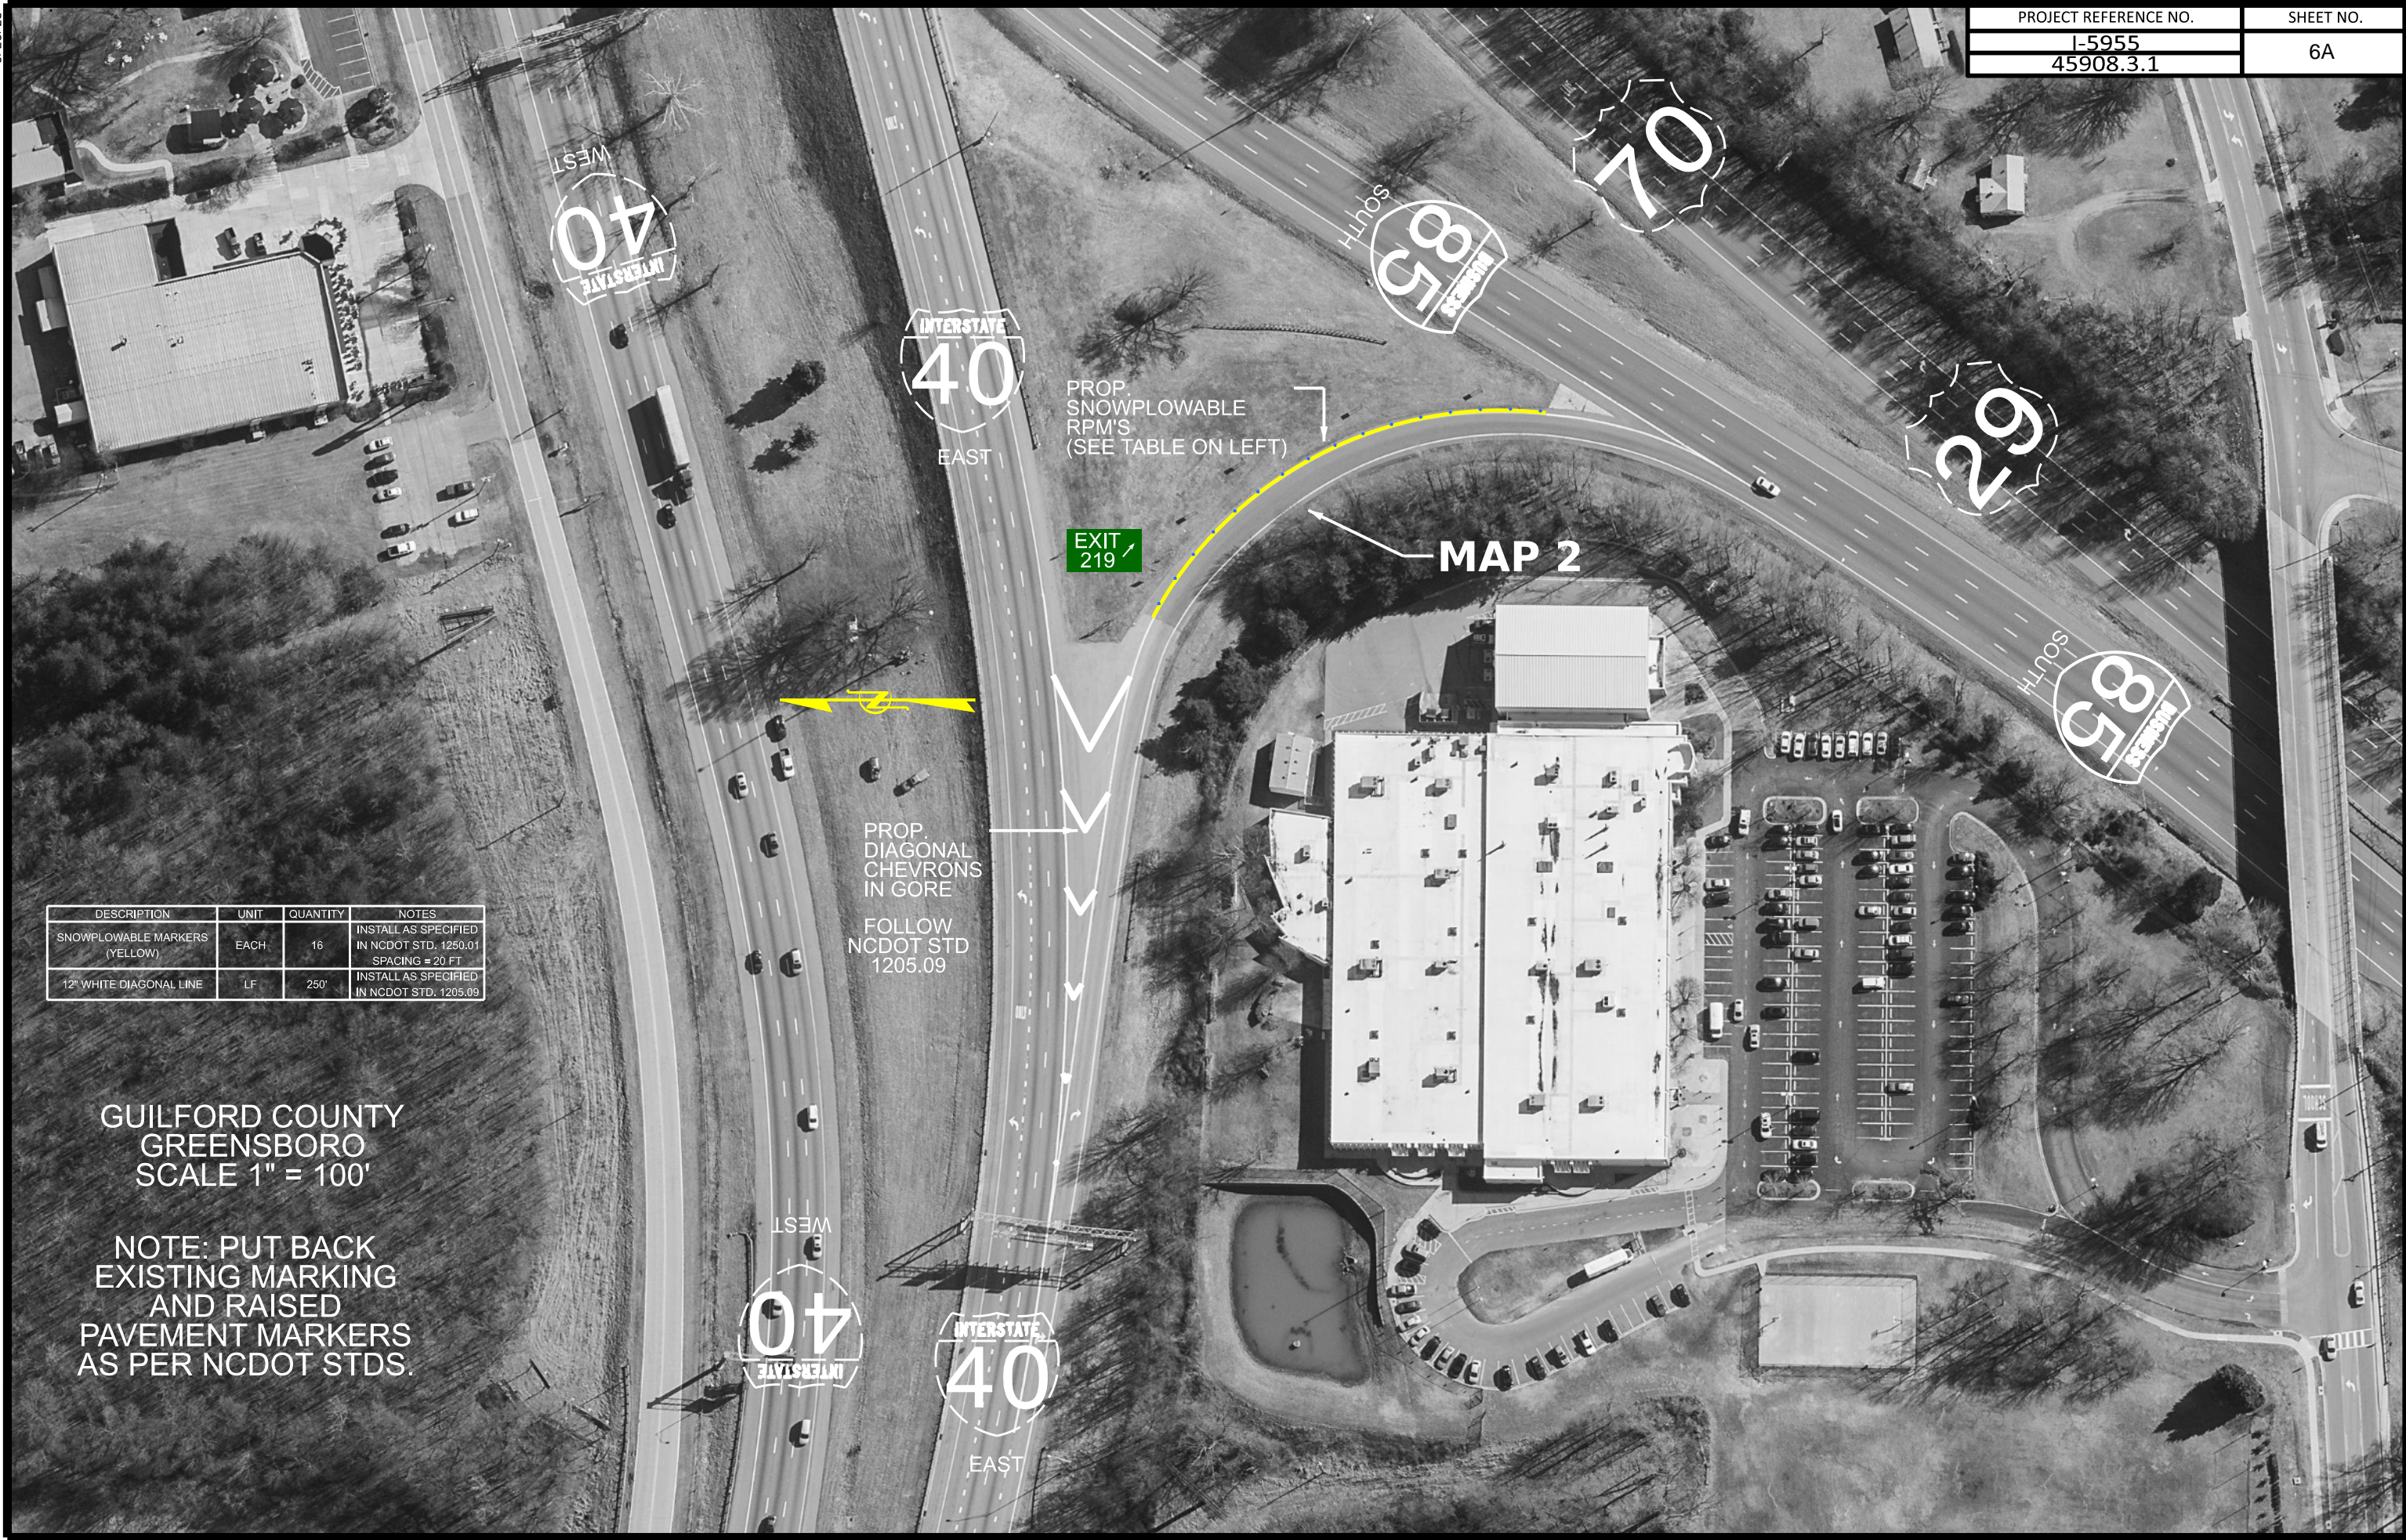

PROP.  
SNOWPLOWABLE  
RPM'S  
(SEE TABLE ON LEFT)

EXIT  
219

MAP 2

PROP.  
DIAGONAL  
CHEVRONS  
IN GORE

FOLLOW  
NCDOT STD  
1205.09

DESCRIPTION	UNIT	QUANTITY	NOTES
SNOWPLOWABLE MARKERS (YELLOW)	EACH	16	INSTALL AS SPECIFIED IN NCDOT STD. 1250.01 SPACING = 20 FT
12" WHITE DIAGONAL LINE	LF	250'	INSTALL AS SPECIFIED IN NCDOT STD. 1205.09

GUILFORD COUNTY  
GREENSBORO  
SCALE 1" = 100'

NOTE: PUT BACK  
EXISTING MARKING  
AND RAISED  
PAVEMENT MARKERS  
AS PER NCDOT STDS.