


STATE OF NORTH CAROLINA
DIVISION OF HIGHWAYS


TRANSPORTATION MANAGEMENT PLAN

GUILFORD COUNTY

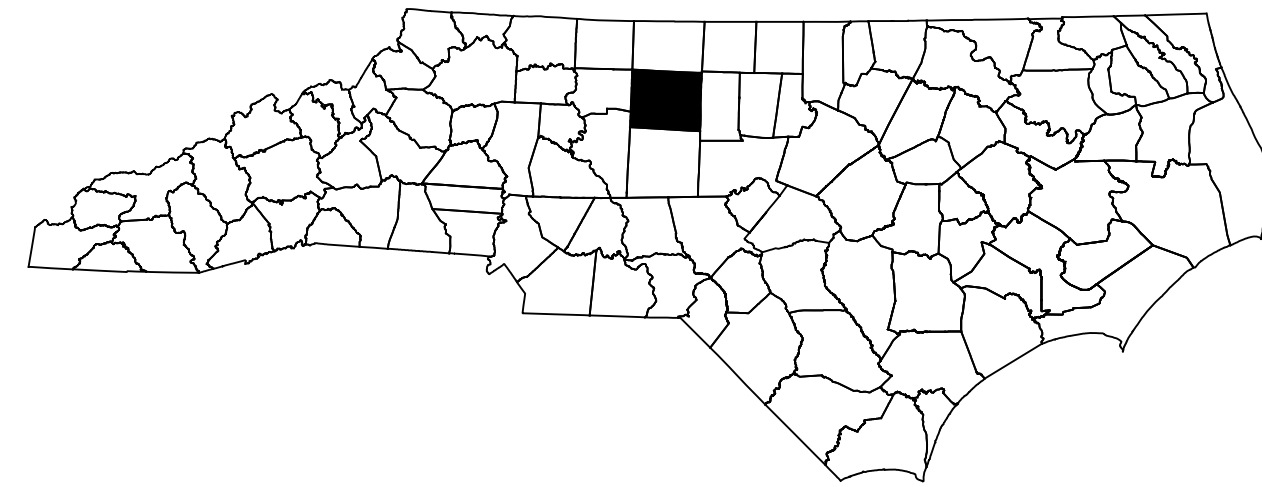

**LOCATION: I-40 FROM S BUFFALO CREEK BRIDGE
EAST OF US 220 (FREEMAN MILL ROAD)
TO EAST OF SR 303/SR 4240 (GATE CITY
BOULEVARD) IN GREENSBORO**

**TYPE OF WORK: MILLING, RESURFACING,
AND BRIDGE REHABILITATION**

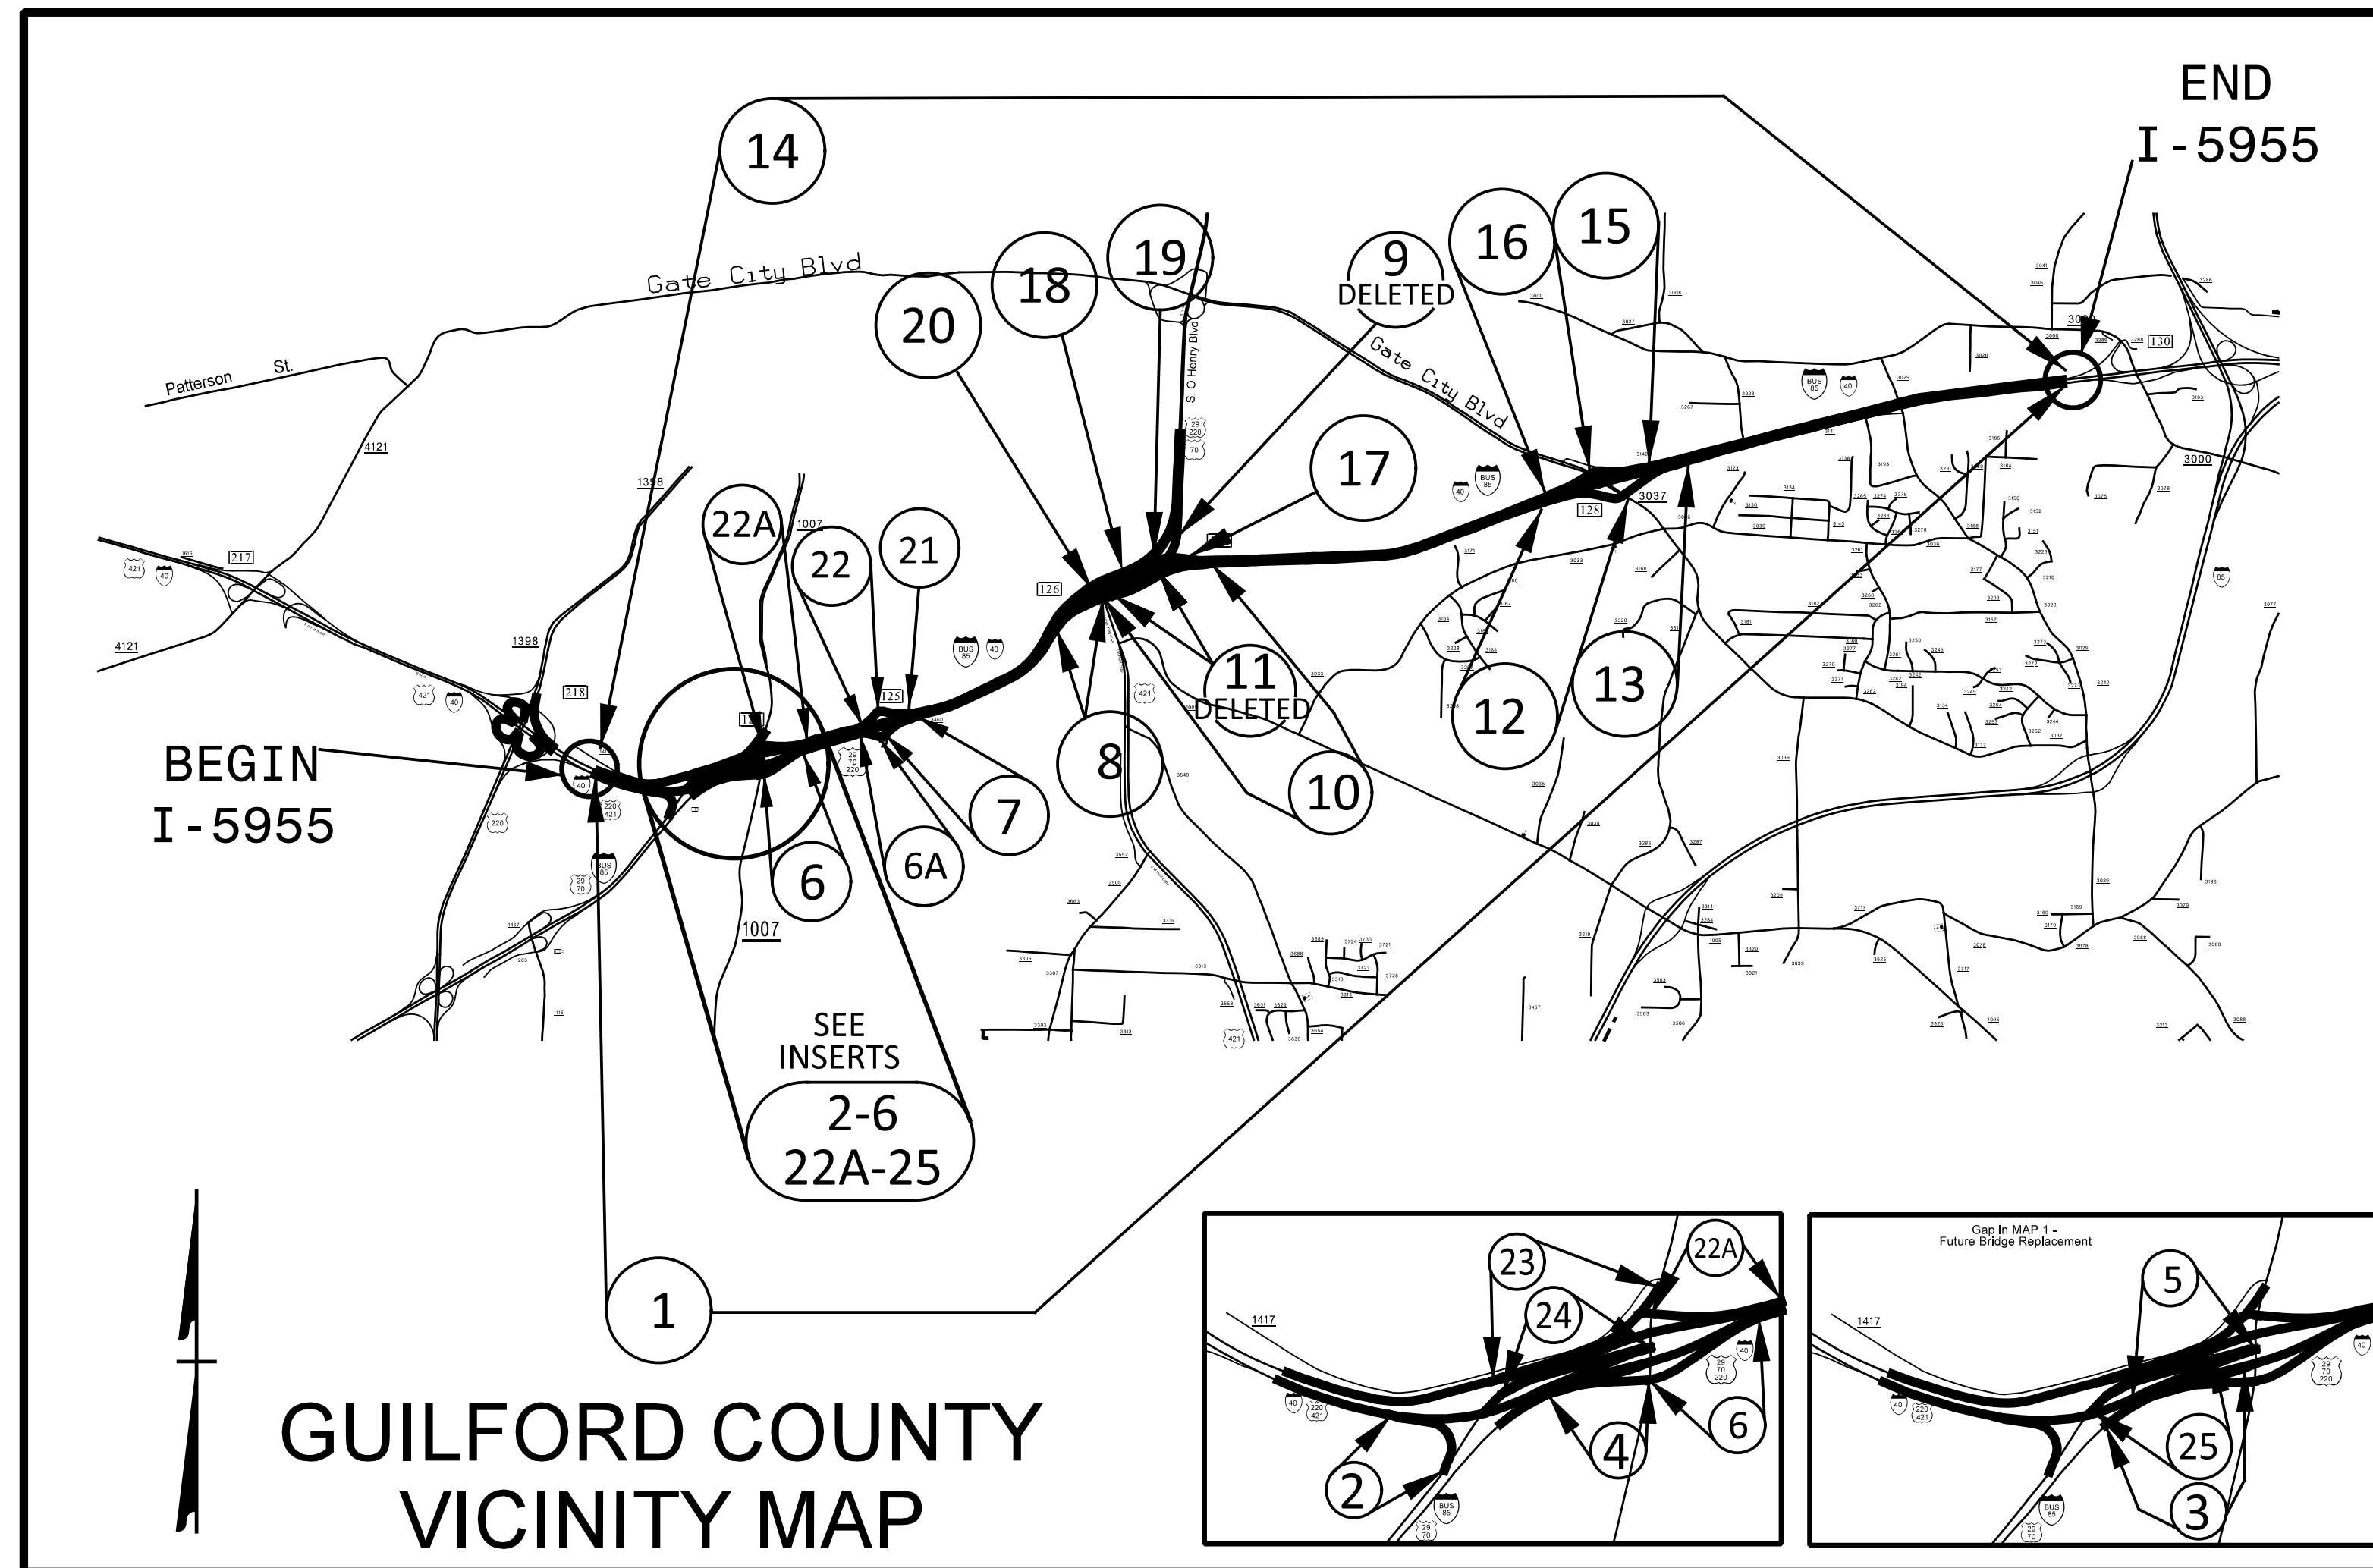

SHEET NO.	TITLE
TMP-1	TITLE SHEET, VICINITY MAP, INDEX OF SHEETS,
TMP-1A	LIST OF APPLICABLE ROADWAY STANDARD DRAWINGS, AND LEGEND
TMP-1B	TRANSPORTATION OPERATIONS PLAN: (GENERAL NOTES)
TMP-1C	TRANSPORTATION OPERATIONS PLAN: (MANAGEMENT STRATEGIES AND PHASING)
TMP-2	LANE CLOSURE DETAIL
TMP-2A	RAMP CLOSURE DETAIL
TMP-3	PROJECT OVERVIEW
TMP-3A	SIGN LEGEND
TMP-4	AREA 1 I-40 EB OFF-SITE DETOUR OVERVIEW
TMP-5-10	DETAIL A
TMP-11	DETAIL B
TMP-12	DETAIL C
TMP-13	DETAIL D
TMP-14	DETAIL E
TMP-15	DETAIL F
TMP-16-19	DETAIL G
TMP-20	DETAIL H
TMP-21	DETAIL I
TMP-22	DETAIL J
TMP-23	AREA 2 I-40 WB OFF-SITE DETOUR OVERVIEW
TMP-24-25	DETAIL K
TMP-26	DETAIL L
TMP-27-28	DETAIL M
TMP-29	DETAIL N
TMP-30-35	DETAIL O
TMP-36-38	AREA 3 MAP SPECIFIC OFF-SITE DETOURS

SHEET NO.
TMP-1

I-5955

TIP PROJECT:

11/15/2022
Z:\Transportation\Admin\Project_Scoping\I-5955\TMP\I-5955_TMP-1.dgn
jbauman



PLANS PREPARED BY:
STEVE MILLER, P.E.
JOHN BAUMAN, P.E.

NCDOT CONTACTS:
KENNETH C. THORNEWELL, P.E.
PROJECT ENGINEER
PROJECT DESIGN ENGINEER



APPROVED: *Steve Miller*
DATE: _____
SEAL
NORTH CAROLINA PROFESSIONAL ENGINEER SEAL 037026 STEVEN D. MILLER