


MATCHLINE SEE
TMP - 6

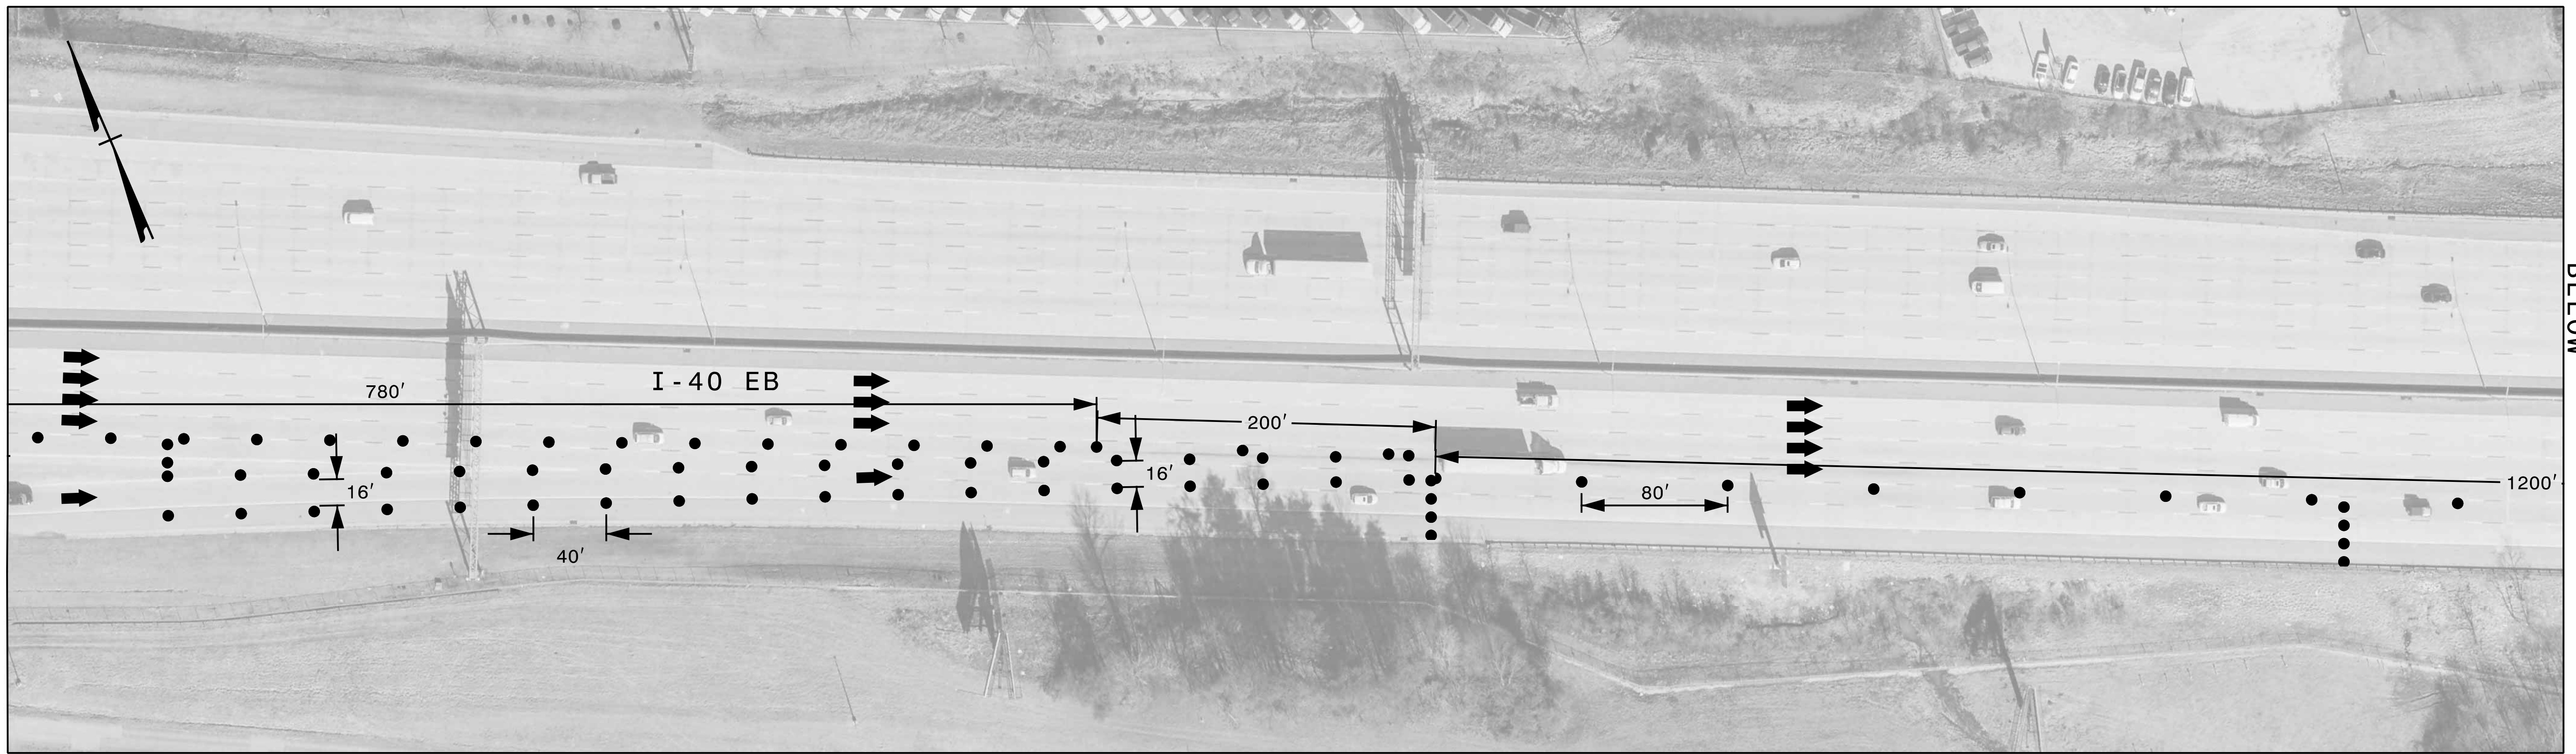

MATCHLINE SEE
BELOW


MATCHLINE SEE
ABOVE





MATCHLINE SEE
TMP - 8

10/24/2022
Z:\Transportation\Admin\Project_Scoping\I-5955\TMP\I-5955 TMP-7.dgn
jbauman

SEPI
1 Glenwood Avenue
Raleigh, NC 27603
Tel: 919.789.9977
Fax: 919.789.9591
License: C-2197

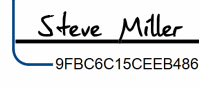APPROVED: 
DATE: _____
SEAL

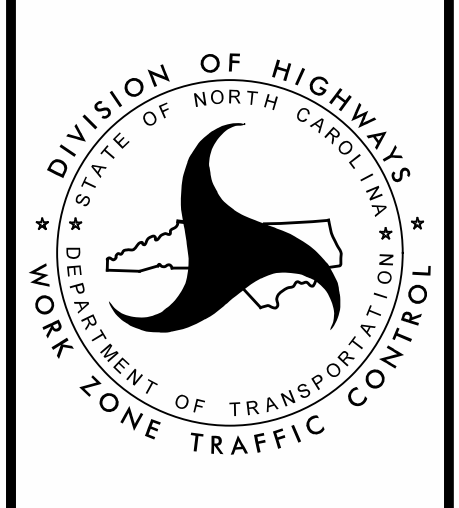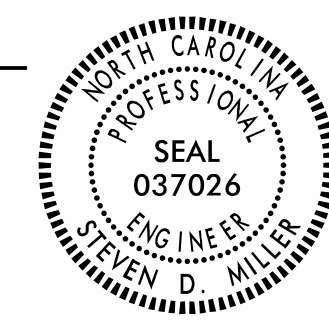

DETAIL A