



MATCHLINE SEE
TMP - 6

I - 40 EB

80'

US 421

I - 40 EB

R11-2
48" x 30"
**ROAD
CLOSED**

M4-10L
48" x 18"
DETOUR


TYPE III BARRICADE

10/24/2022
Z:\Transportation\Admin\Project_Scoping\I-5955\TMP\I-5955 TMP-8.dgn
jbauman

SEPI
1 Glenwood Avenue
Raleigh, NC 27603
Tel: 919.789.9977
Fax: 919.789.9591
License: C-2197

APPROVED: *Steve Miller*
DATE: _____

SEAL

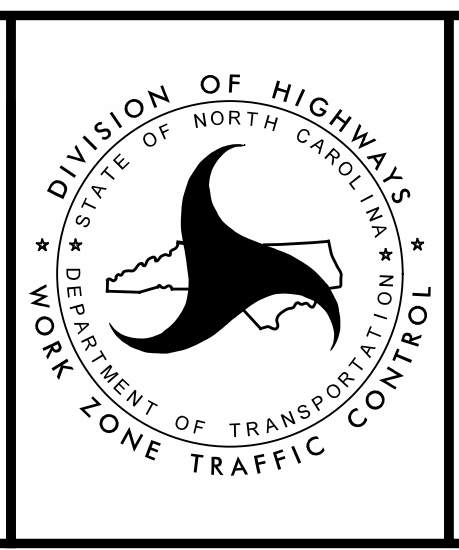

DETAIL A