

Greensboro

MESSAGE NO. 1	MESSAGE NO. 2
END	
I-40EB	
DETOUR	

CHANGEABLE MESSAGE SIGN

MESSAGE NO. 1	MESSAGE NO. 2
I-40 W	DETOUR
CLOSED	MLK
AHEAD	NEXT LEFT

CHANGEABLE MESSAGE SIGN

● ● ●	I-40 Detour Route
▲ ▲ ▲	US 421 S Detour Route
★ ★ ★	E Lee St. Detour Route
■ ■ ■	I-85 Bus. S Detour Route
✚ ✚ ✚	Randleman Rd. Detour Route

MESSAGE NO. 1	MESSAGE NO. 2
I-40 W	I-40 W
CLOSED	DETOUR
AHEAD	STRAIGHT

CHANGEABLE MESSAGE SIGN

MESSAGE NO. 1	MESSAGE NO. 2
I-40W &	AHEAD
I-785N	DETOUR
CLOSED	I-85 S

CHANGEABLE MESSAGE SIGN

MESSAGE NO. 1	MESSAGE NO. 2
I-40W	DETOUR
CLOSED	I-85 S
AHEAD	

CHANGEABLE MESSAGE SIGN

MESSAGE NO. 1	MESSAGE NO. 2
I-785 N	EXIT 129
TRAFFIC	FOR
DETOUR	I-85 N

CHANGEABLE MESSAGE SIGN


MESSAGE NO. 1	MESSAGE NO. 2
I-40 W	
DETOUR	
RIGHT	

CHANGEABLE MESSAGE SIGN

MESSAGE NO. 1	MESSAGE NO. 2
I-40 W	
DETOUR	
STRAIGHT	

CHANGEABLE MESSAGE SIGN

DETAIL 'K' SEE TMP-24-25
 DETAIL 'L' SEE TMP-26
 DETAIL 'M' SEE TMP-27-28
 DETAIL 'N' SEE TMP-29
 DETAIL 'O' SEE TMP-30-35

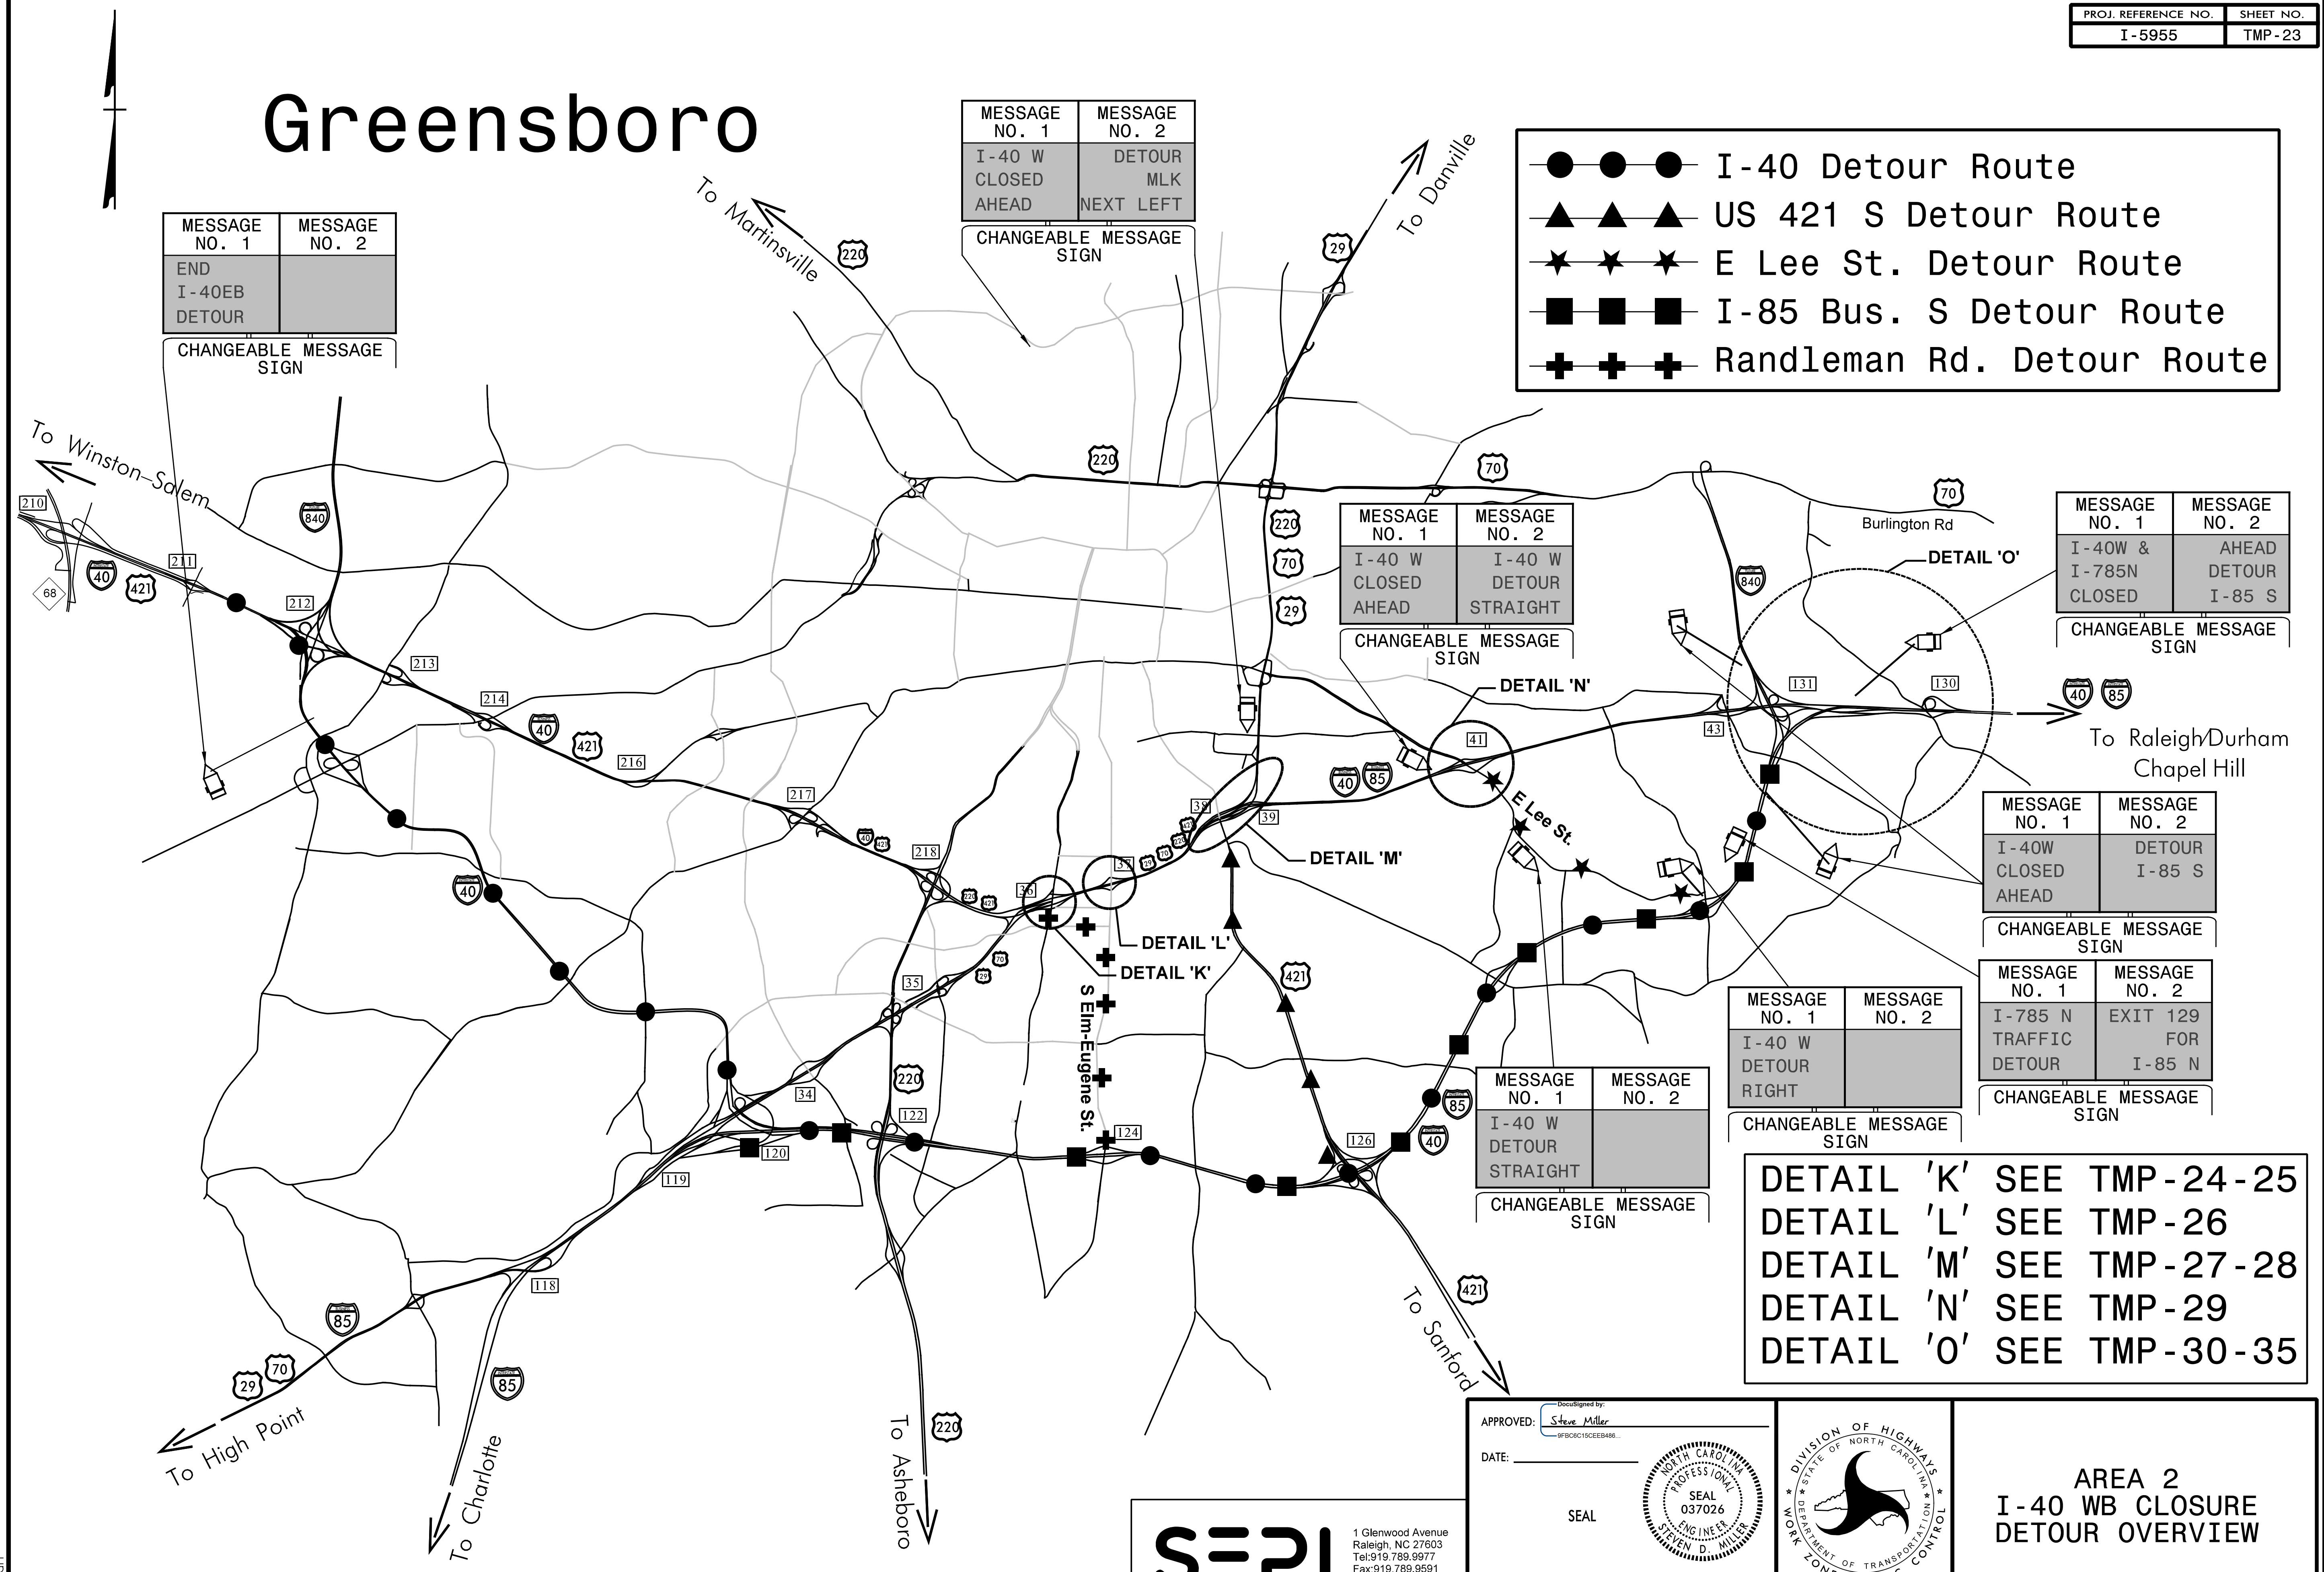

I:\2\2022
 4\Transportation\Admin\Project_Scoping\I-5955\TMP\I-5955_TMP-23.dgn
 jbauman


SEPI

1 Glenwood Avenue
 Raleigh, NC 27603
 Tel: 919.789.9977
 Fax: 919.789.9591
 License: C-2197

APPROVED: *Steve Miller*
9F8C8C15CEEB488...

DATE: _____

SEAL

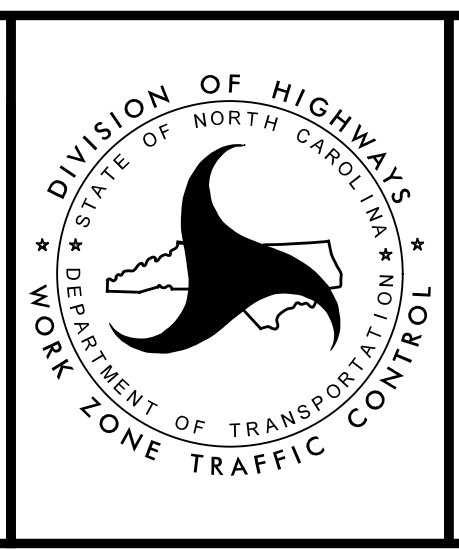

AREA 2
I-40 WB CLOSURE
DETOUR OVERVIEW