


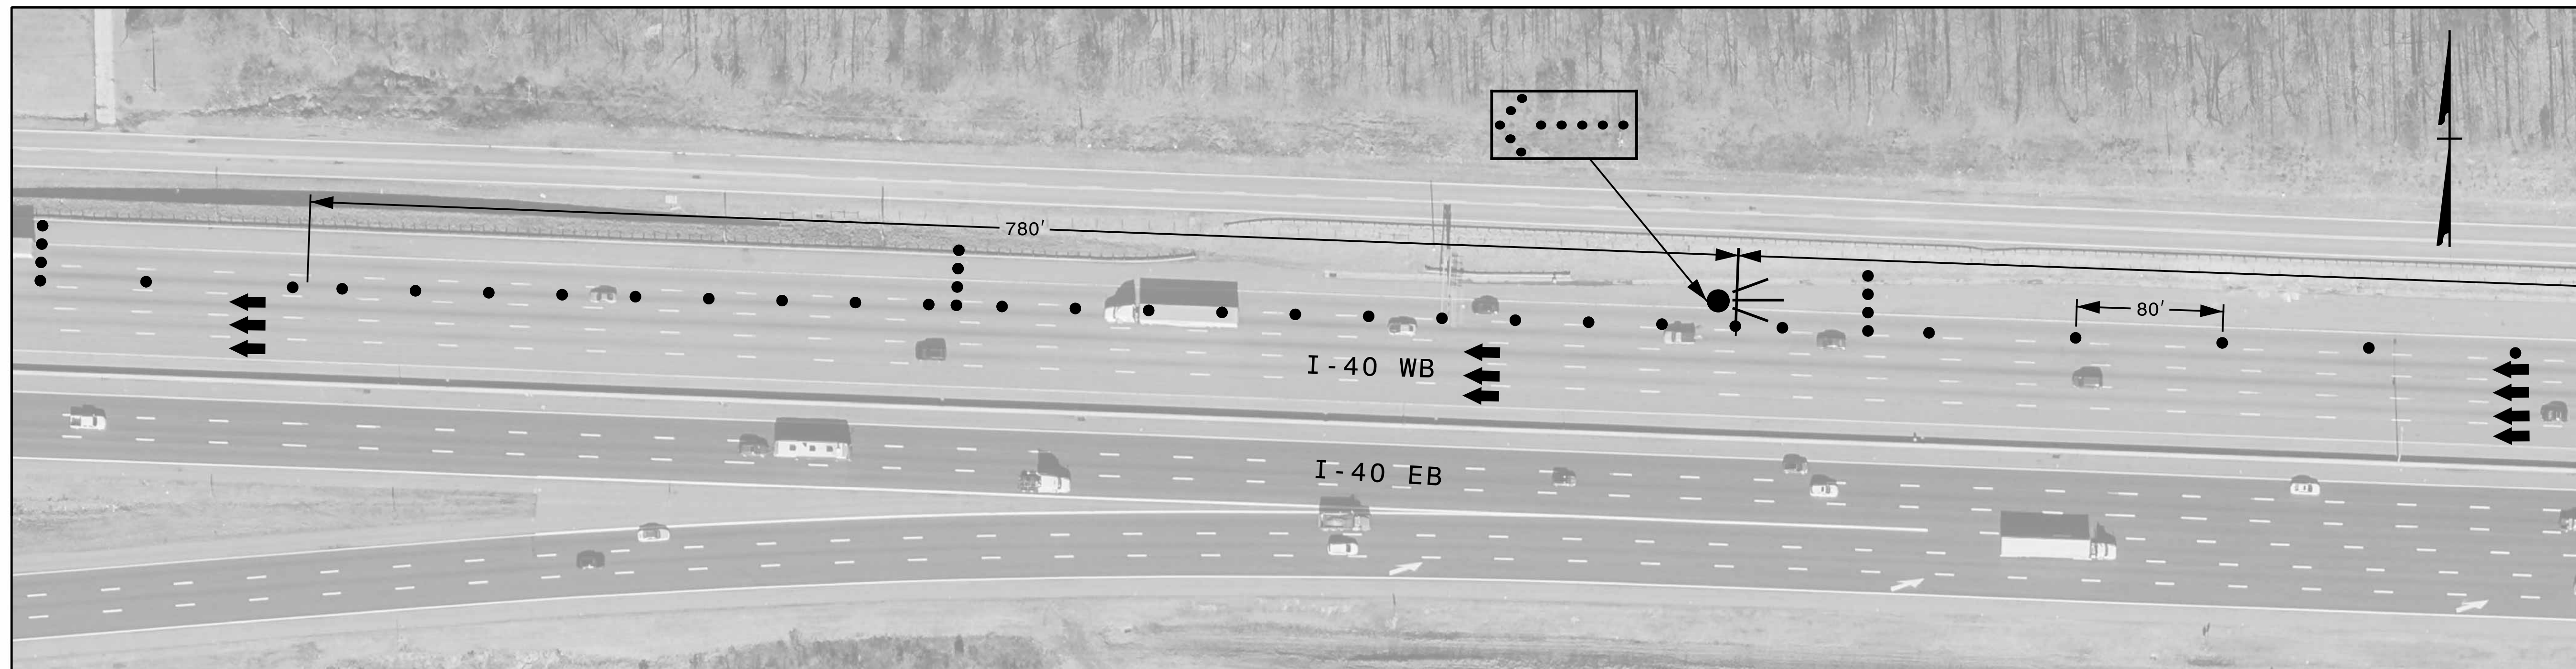

MATCHLINE SEE  
BELOW



MATCHLINE SEE  
ABOVE

MATCHLINE SEE  
TMP-33

10/24/2022  
Z:\Transportation\Admin\Project\_Scoping\I-5955\TMP\I-5955 TMP-32.dgn  
jbauman


**SEPI**  
1 Glenwood Avenue  
Raleigh, NC 27603  
Tel: 919.789.9977  
Fax: 919.789.9591  
License: C-2197

APPROVED: *Steve Miller*  
9FBC6C15CEEB488...

DATE: \_\_\_\_\_

SEAL

PROFESSIONAL  
SEAL  
037026  
ENGINEER  
STEVEN D. MILLER

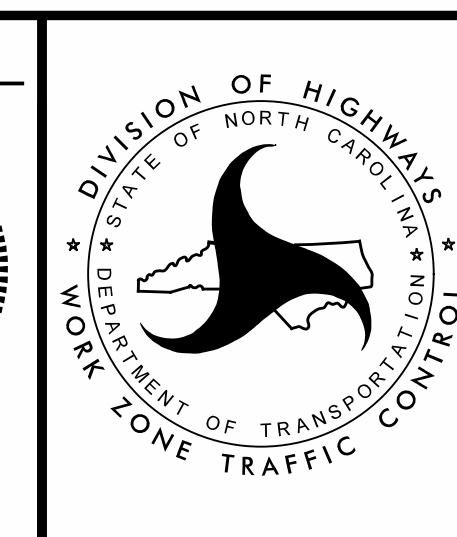

DETAIL 0